

PRELIMINARY R-O-W PIMA COUNTY INDEX SHEET
ARIZONA STATE LAND DEPARTMENT



SHEET NUMBER	LEASE NUMBER	TOWNSHIP RANGE SECTION
SHT-01	005-000200	11S-17E-2
SHT-02	005-001026	11S-17E-11
SHT-03	005-001589	11S-17E-12
SHT-04	005-000115	11S-17E-13
SHT-05	005-000115	11S-18E-18
SHT-06	005-000115	11S-18E-19
SHT-07	005-000115	11S-18E-20
SHT-08	005-000115	11S-18E-29
SHT-09	005-000115	11S-18E-32
SHT-10	005-002390	12S-18E-5
SHT-11	005-000115	12S-18E-5

SHEET NUMBER	LEASE NUMBER	TOWNSHIP RANGE SECTION
SHT-12	005-001110	12S-18E-8
SHT-13	005-001110	12S-18E-17
SHT-14	005-001110	12S-18E-16
SHT-15	005-001110	12S-18E-21
SHT-16	005-001110	12S-18E-22
SHT-17	005-001110	12S-18E-27
SHT-18	005-001110	12S-18E-26
SHT-19	005-001110	12S-18E-35
SHT-20	005-001110	12S-18E-36
SHT-21	005-001110	13S-18E-1
SHT-22	005-001110	13S-18E-12



LEGEND

- PROPOSED CENTERLINE
- TOWNSHIP LINE
- SECTION LINE
- ARIZONA STATE LAND DEPARTMENT

	LINEAR FEET	SQUARE FEET	ACRES
R-O-W LINE B	85580	19264014	442.241

PROJECT: SW TRANSMISSION
JOB NUMBER: 1016037162
DATE: 8/10/2016
SCALE: NA
TRACT ID:
DRAWN BY: JAH





SAM
SURVEYING-GENERAL MAPPING-ENGINEERING

555 Zang St., Suite 210 Lakewood CO, 80228
Ph: (303) 988-5852 Fax: (303) 988-2195
EMAIL: info@sam.biz

SUNZIA
SOUTHWEST TRANSMISSION
PROJECT
ASLD ROW APPLICATION
PIMA COUNTY, ARIZONA

PRELIMINARY R-O-W EXHIBIT LINE B
ARIZONA STATE LAND DEPARTMENT

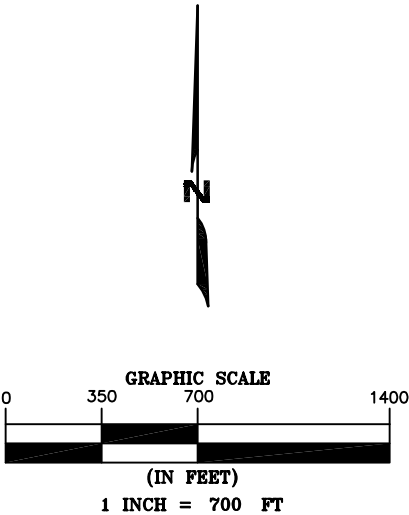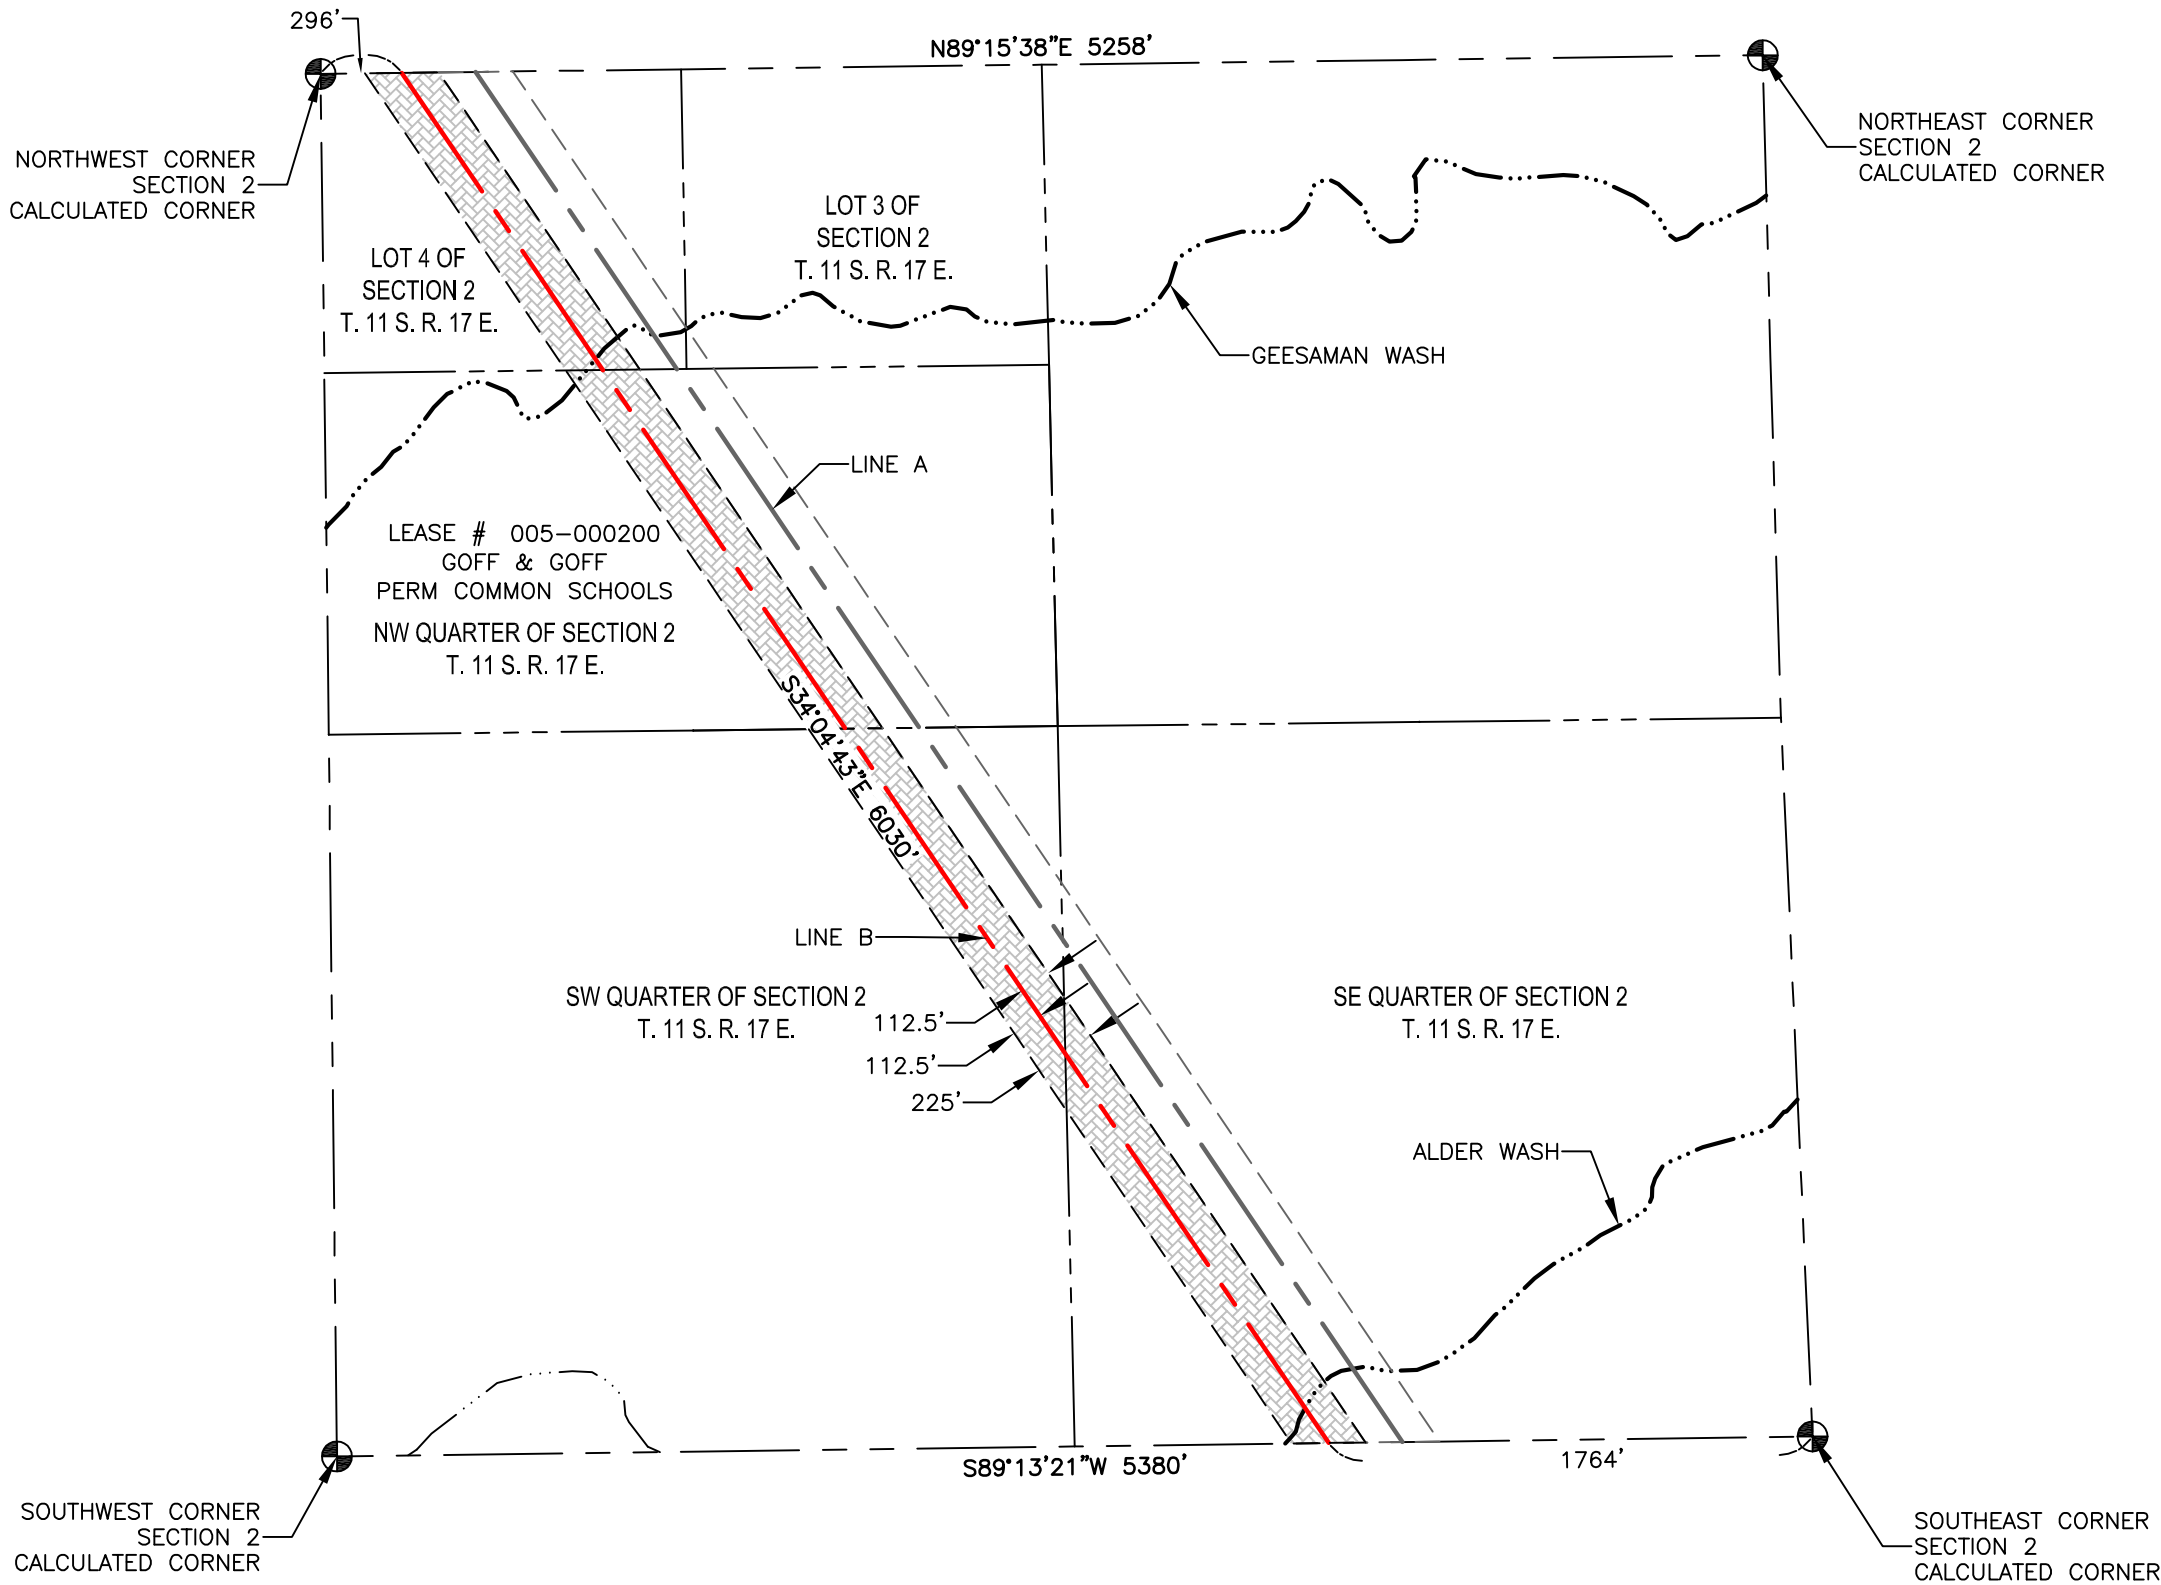

ARIZONA STATE LAND DEPARTMENT
SECTION. 2
TOWNSHIP. 11S
RANGE. 17E

- LEGEND**
- RIGHT OF WAY CENTERLINE
 - SECTION LINE
 - QUARTER SECTION LINE
 - FLOWLINES
 - WATERBODY
 - RIGHT OF WAY LINE A
 - CALCULATED SECTION CORNER

- NOTES:**
- THIS EXHIBIT DOES NOT REPRESENT A MONUMENTED LAND SURVEY.
 - BOUNDARY LINES SHOWN HEREON ARE FROM GIS DATABASES.
 - ALL FEMA AND 404 WATERWAY INFORMATION SHOWN IS OF BEST REPRESENTATION OF AVAILABLE MAPS
 - SURVEYING AND MAPPING, INC. ACCEPTS NO LIABILITY WITH RESPECT TO THE ACCURACY OF THE RECORD INFORMATION PROVIDED BY OTHERS.
 - ALL BEARINGS ARE GRID BEARINGS AND ARE BASED ON NAD83 ARIZONA STATE PLANE, CENTRAL ZONE. ALL DISTANCES ARE REPRESENTED IN GRID VALUES, MEASURED IN INTERNATIONAL FEET, AND ARE BASED ON SAID HORIZONTAL DATUM.

	LINEAR FEET	SQUARE FEET	ACRES
R-O-W LINE B	6030	1357294	31.159

PROJECT: SW TRANSMISSION
JOB NUMBER: 1016037162
DATE: 8/10/2016
SCALE: 1" = 700'
TRACT ID:
DRAWN BY: FMB



SUNZIA
SOUTHWEST TRANSMISSION
PROJECT
ASLD ROW APPLICATION
PIMA COUNTY, ARIZONA


SHT-01_005-000200-SUNZIA PRELIM ROW 11S-17E-2 B.DWG

PRELIMINARY R-O-W EXHIBIT LINE B
ARIZONA STATE LAND DEPARTMENT

NORTHWEST CORNER
SECTION 11
CALCULATED CORNER

NORTHEAST CORNER
SECTION 11
CALCULATED CORNER

N

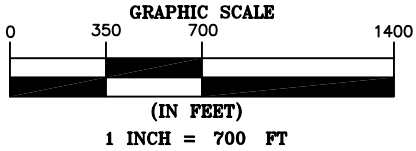

ARIZONA STATE LAND DEPARTMENT

SECTION. 11

TOWNSHIP. 11S

RANGE. 17E

LEGEND

- RIGHT OF WAY CENTERLINE
- SECTION LINE
- QUARTER SECTION LINE
- FLOWLINES
- WATERBODY
- RIGHT OF WAY LINE A
- CALCULATED SECTION CORNER

NOTES:

- THIS EXHIBIT DOES NOT REPRESENT A MONUMENTED LAND SURVEY.
- BOUNDARY LINES SHOWN HEREON ARE FROM GIS DATABASES.
- ALL FEMA AND 404 WATERWAY INFORMATION SHOWN IS OF BEST REPRESENTATION OF AVAILABLE MAPS
- SURVEYING AND MAPPING, INC. ACCEPTS NO LIABILITY WITH RESPECT TO THE ACCURACY OF THE RECORD INFORMATION PROVIDED BY OTHERS.
- ALL BEARINGS ARE GRID BEARINGS AND ARE BASED ON NAD83 ARIZONA STATE PLANE, CENTRAL ZONE. ALL DISTANCES ARE REPRESENTED IN GRID VALUES, MEASURED IN INTERNATIONAL FEET, AND ARE BASED ON SAID HORIZONTAL DATUM.

SOUTHWEST CORNER
SECTION 11
CALCULATED CORNER

SOUTHEAST CORNER
SECTION 11
CALCULATED CORNER

	LINEAR FEET	SQUARE FEET	ACRES
R-O-W LINE B	3102	698302	16.031

PROJECT: SW TRANSMISSION
JOB NUMBER: 1016037162
DATE: 8/10/2016
SCALE: 1" = 700'
TRACT ID:
DRAWN BY: FBL




SUNZIA
SOUTHWEST TRANSMISSION
PROJECT
ASLD ROW APPLICATION
PIMA COUNTY, ARIZONA

PRELIMINARY R-O-W EXHIBIT LINE B
ARIZONA STATE LAND DEPARTMENT

NORTHWEST CORNER
SECTION 12
CALCULATED CORNER

NORTHEAST CORNER
SECTION 12
CALCULATED CORNER

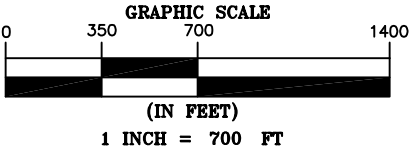

ARIZONA STATE LAND DEPARTMENT

SECTION. 12

TOWNSHIP. 11S

RANGE. 17E

LEGEND

- RIGHT OF WAY CENTERLINE
- SECTION LINE
- QUARTER SECTION LINE
- FLOWLINES
- WATERBODY
- RIGHT OF WAY LINE A
- CALCULATED SECTION CORNER

- NOTES:
- THIS EXHIBIT DOES NOT REPRESENT A MONUMENTED LAND SURVEY.
 - BOUNDARY LINES SHOWN HEREON ARE FROM GIS DATABASES.
 - ALL FEMA AND 404 WATERWAY INFORMATION SHOWN IS OF BEST REPRESENTATION OF AVAILABLE MAPS
 - SURVEYING AND MAPPING, INC. ACCEPTS NO LIABILITY WITH RESPECT TO THE ACCURACY OF THE RECORD INFORMATION PROVIDED BY OTHERS.
 - ALL BEARINGS ARE GRID BEARINGS AND ARE BASED ON NAD83 ARIZONA STATE PLANE, CENTRAL ZONE. ALL DISTANCES ARE REPRESENTED IN GRID VALUES, MEASURED IN INTERNATIONAL FEET, AND ARE BASED ON SAID HORIZONTAL DATUM.

SOUTHWEST CORNER
SECTION 12
CALCULATED CORNER

SOUTHEAST CORNER
SECTION 12
CALCULATED CORNER

	LINEAR FEET	SQUARE FEET	ACRES
R-O-W LINE B	3815	858356	19.705

PROJECT: SW TRANSMISSION
JOB NUMBER: 1016037162
DATE: 8/10/2016
SCALE: 1" = 700'
TRACT ID:
DRAWN BY: JAH




SUNZIA
SOUTHWEST TRANSMISSION
PROJECT
ASLD ROW APPLICATION
PIMA COUNTY, ARIZONA

PRELIMINARY R-O-W EXHIBIT LINE B
ARIZONA STATE LAND DEPARTMENT

NORTHWEST CORNER
SECTION 13
CALCULATED CORNER

NORTHEAST CORNER
SECTION 13
CALCULATED CORNER

N

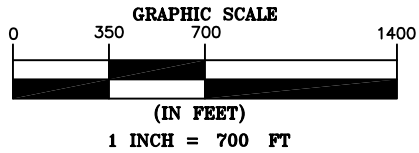

ARIZONA STATE LAND DEPARTMENT

SECTION. 13

TOWNSHIP. 11S

RANGE. 17E

LEGEND

- RIGHT OF WAY CENTERLINE
- SECTION LINE
- QUARTER SECTION LINE
- FLOWLINES
- WATERBODY
- RIGHT OF WAY LINE A
- CALCULATED SECTION CORNER

NOTES:

- THIS EXHIBIT DOES NOT REPRESENT A MONUMENTED LAND SURVEY.
- BOUNDARY LINES SHOWN HEREON ARE FROM GIS DATABASES.
- ALL FEMA AND 404 WATERWAY INFORMATION SHOWN IS OF BEST REPRESENTATION OF AVAILABLE MAPS
- SURVEYING AND MAPPING, INC. ACCEPTS NO LIABILITY WITH RESPECT TO THE ACCURACY OF THE RECORD INFORMATION PROVIDED BY OTHERS.
- ALL BEARINGS ARE GRID BEARINGS AND ARE BASED ON NAD83 ARIZONA STATE PLANE, CENTRAL ZONE. ALL DISTANCES ARE REPRESENTED IN GRID VALUES, MEASURED IN INTERNATIONAL FEET, AND ARE BASED ON SAID HORIZONTAL DATUM.

SOUTHWEST CORNER
SECTION 13
CALCULATED CORNER

SOUTHEAST CORNER
SECTION 13
CALCULATED CORNER

	LINEAR FEET	SQUARE FEET	ACRES
R-O-W LINE B	3491	785804	18.040

PROJECT: SW TRANSMISSION
JOB NUMBER: 1016037162
DATE: 8/10/2016
SCALE: 1" = 700'
TRACT ID:
DRAWN BY: FBL



SUNZIA
SOUTHWEST TRANSMISSION
PROJECT
ASLD ROW APPLICATION
PIMA COUNTY, ARIZONA


SHT-04_005-000115-SUNZIA PRELIM ROW 11S-17E-13 B.DWG

PRELIMINARY R-O-W EXHIBIT LINE B
ARIZONA STATE LAND DEPARTMENT

NORTHWEST CORNER
SECTION 18
CALCULATED CORNER

NORTHEAST CORNER
SECTION 18
CALCULATED CORNER

LEASE # 005-000115
PIMA COUNTY
PERM COMMON SCHOOLS (INMTY SELECT)
NW QUARTER OF SECTION 18
T. 11 S. R. 18 E.

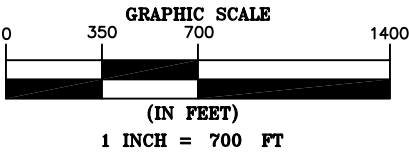

ARIZONA STATE LAND DEPARTMENT
SECTION. 18
TOWNSHIP. 11S
RANGE. 18E

LEGEND

- RIGHT OF WAY CENTERLINE
- SECTION LINE
- QUARTER SECTION LINE
- FLOWLINES
- WATERBODY
- RIGHT OF WAY LINE A
- CALCULATED SECTION CORNER

- NOTES:
- THIS EXHIBIT DOES NOT REPRESENT A MONUMENTED LAND SURVEY.
 - BOUNDARY LINES SHOWN HEREON ARE FROM GIS DATABASES.
 - ALL FEMA AND 404 WATERWAY INFORMATION SHOWN IS OF BEST REPRESENTATION OF AVAILABLE MAPS
 - SURVEYING AND MAPPING, INC. ACCEPTS NO LIABILITY WITH RESPECT TO THE ACCURACY OF THE RECORD INFORMATION PROVIDED BY OTHERS.
 - ALL BEARINGS ARE GRID BEARINGS AND ARE BASED ON NAD83 ARIZONA STATE PLANE, CENTRAL ZONE. ALL DISTANCES ARE REPRESENTED IN GRID VALUES, MEASURED IN INTERNATIONAL FEET, AND ARE BASED ON SAID HORIZONTAL DATUM.

SOUTHWEST CORNER
SECTION 18
CALCULATED CORNER

SOUTHEAST CORNER
SECTION 18
CALCULATED CORNER

	LINEAR FEET	SQUARE FEET	ACRES
R-O-W LINE B	4098	922387	21.175

PROJECT: SW TRANSMISSION
JOB NUMBER: 1016037162
DATE: 8/10/2016
SCALE: 1" = 700'
TRACT ID:
DRAWN BY: FBL




SUNZIA
SOUTHWEST TRANSMISSION
PROJECT
ASLD ROW APPLICATION
PIMA COUNTY, ARIZONA

PRELIMINARY R-O-W EXHIBIT LINE B
ARIZONA STATE LAND DEPARTMENT

NORTHWEST CORNER
SECTION 19
CALCULATED CORNER

NORTHEAST CORNER
SECTION 19
CALCULATED CORNER

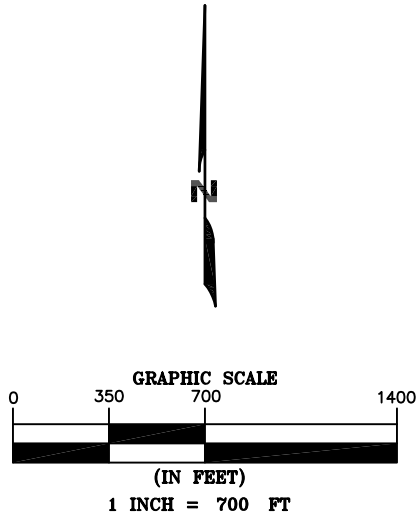

ARIZONA STATE LAND DEPARTMENT

SECTION. 19

TOWNSHIP. 11S

RANGE. 18E

LEGEND

- RIGHT OF WAY CENTERLINE
- SECTION LINE
- QUARTER SECTION LINE
- FLOWLINES
- WATERBODY
- RIGHT OF WAY LINE A
- CALCULATED SECTION CORNER

NOTES:

- THIS EXHIBIT DOES NOT REPRESENT A MONUMENTED LAND SURVEY.
- BOUNDARY LINES SHOWN HEREON ARE FROM GIS DATABASES.
- ALL FEMA AND 404 WATERWAY INFORMATION SHOWN IS OF BEST REPRESENTATION OF AVAILABLE MAPS
- SURVEYING AND MAPPING, INC. ACCEPTS NO LIABILITY WITH RESPECT TO THE ACCURACY OF THE RECORD INFORMATION PROVIDED BY OTHERS.
- ALL BEARINGS ARE GRID BEARINGS AND ARE BASED ON NAD83 ARIZONA STATE PLANE, CENTRAL ZONE. ALL DISTANCES ARE REPRESENTED IN GRID VALUES, MEASURED IN INTERNATIONAL FEET, AND ARE BASED ON SAID HORIZONTAL DATUM.

SOUTHWEST CORNER
SECTION 19
CALCULATED CORNER

SOUTHEAST CORNER
SECTION 19
CALCULATED CORNER

	LINEAR FEET	SQUARE FEET	ACRES
R-O-W LINE B	3242	729713	16.752

PROJECT: SW TRANSMISSION
JOB NUMBER: 1016037162
DATE: 8/10/2016
SCALE: 1" = 700'
TRACT ID:
DRAWN BY: FBL



SUNZIA
SOUTHWEST TRANSMISSION
PROJECT
ASLD ROW APPLICATION
PIMA COUNTY, ARIZONA


PRELIMINARY R-O-W EXHIBIT LINE B
ARIZONA STATE LAND DEPARTMENT

NORTHWEST CORNER
SECTION 20
CALCULATED CORNER

NORTHEAST CORNER
SECTION 20
CALCULATED CORNER

LEASE # 005-000115
PIMA COUNTY
PERM COMMON SCHOOLS (INMTY SELECT)

NW QUARTER OF SECTION 20
T. 11 S. R. 18 E.

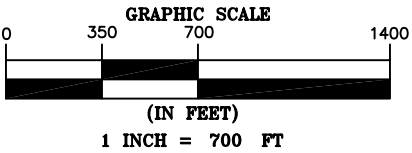

ARIZONA STATE LAND DEPARTMENT

SECTION. 20

TOWNSHIP. 11S

RANGE. 18E

LEGEND

- RIGHT OF WAY CENTERLINE
- SECTION LINE
- QUARTER SECTION LINE
- FLOWLINES
- WATERBODY
- RIGHT OF WAY LINE A
- CALCULATED SECTION CORNER

NOTES:

- THIS EXHIBIT DOES NOT REPRESENT A MONUMENTED LAND SURVEY.
- BOUNDARY LINES SHOWN HEREON ARE FROM GIS DATABASES.
- ALL FEMA AND 404 WATERWAY INFORMATION SHOWN IS OF BEST REPRESENTATION OF AVAILABLE MAPS
- SURVEYING AND MAPPING, INC. ACCEPTS NO LIABILITY WITH RESPECT TO THE ACCURACY OF THE RECORD INFORMATION PROVIDED BY OTHERS.
- ALL BEARINGS ARE GRID BEARINGS AND ARE BASED ON NAD83 ARIZONA STATE PLANE, CENTRAL ZONE. ALL DISTANCES ARE REPRESENTED IN GRID VALUES, MEASURED IN INTERNATIONAL FEET, AND ARE BASED ON SAID HORIZONTAL DATUM.

SOUTHWEST CORNER
SECTION 20
CALCULATED CORNER

SOUTHEAST CORNER
SECTION 20
CALCULATED CORNER

SW QUARTER OF SECTION 20
T. 11 S. R. 18 E.

N00°42'49"W 5275'

112.5'
112.5'
225'

S46°39'34"E 2428'

S00°20'10"E 1330'

S89°06'55"W 5275'

3539'

LINE A

LINE B



	LINEAR FEET	SQUARE FEET	ACRES
R-O-W LINE B	3758	845933	19.420

PROJECT: SW TRANSMISSION
JOB NUMBER: 1016037162
DATE: 8/10/2016
SCALE: 1" = 700'
TRACT ID:
DRAWN BY: FBL



SUNZIA
SOUTHWEST TRANSMISSION
PROJECT
ASLD ROW APPLICATION
PIMA COUNTY, ARIZONA

PRELIMINARY R-O-W EXHIBIT LINE B
ARIZONA STATE LAND DEPARTMENT

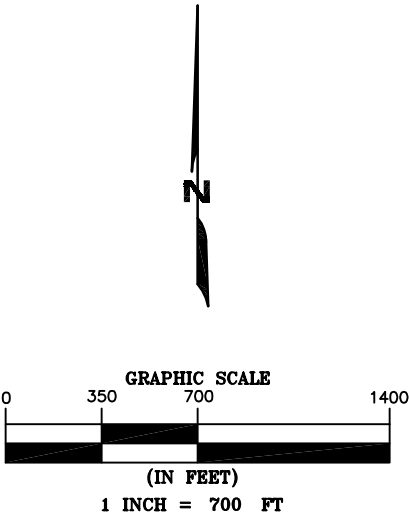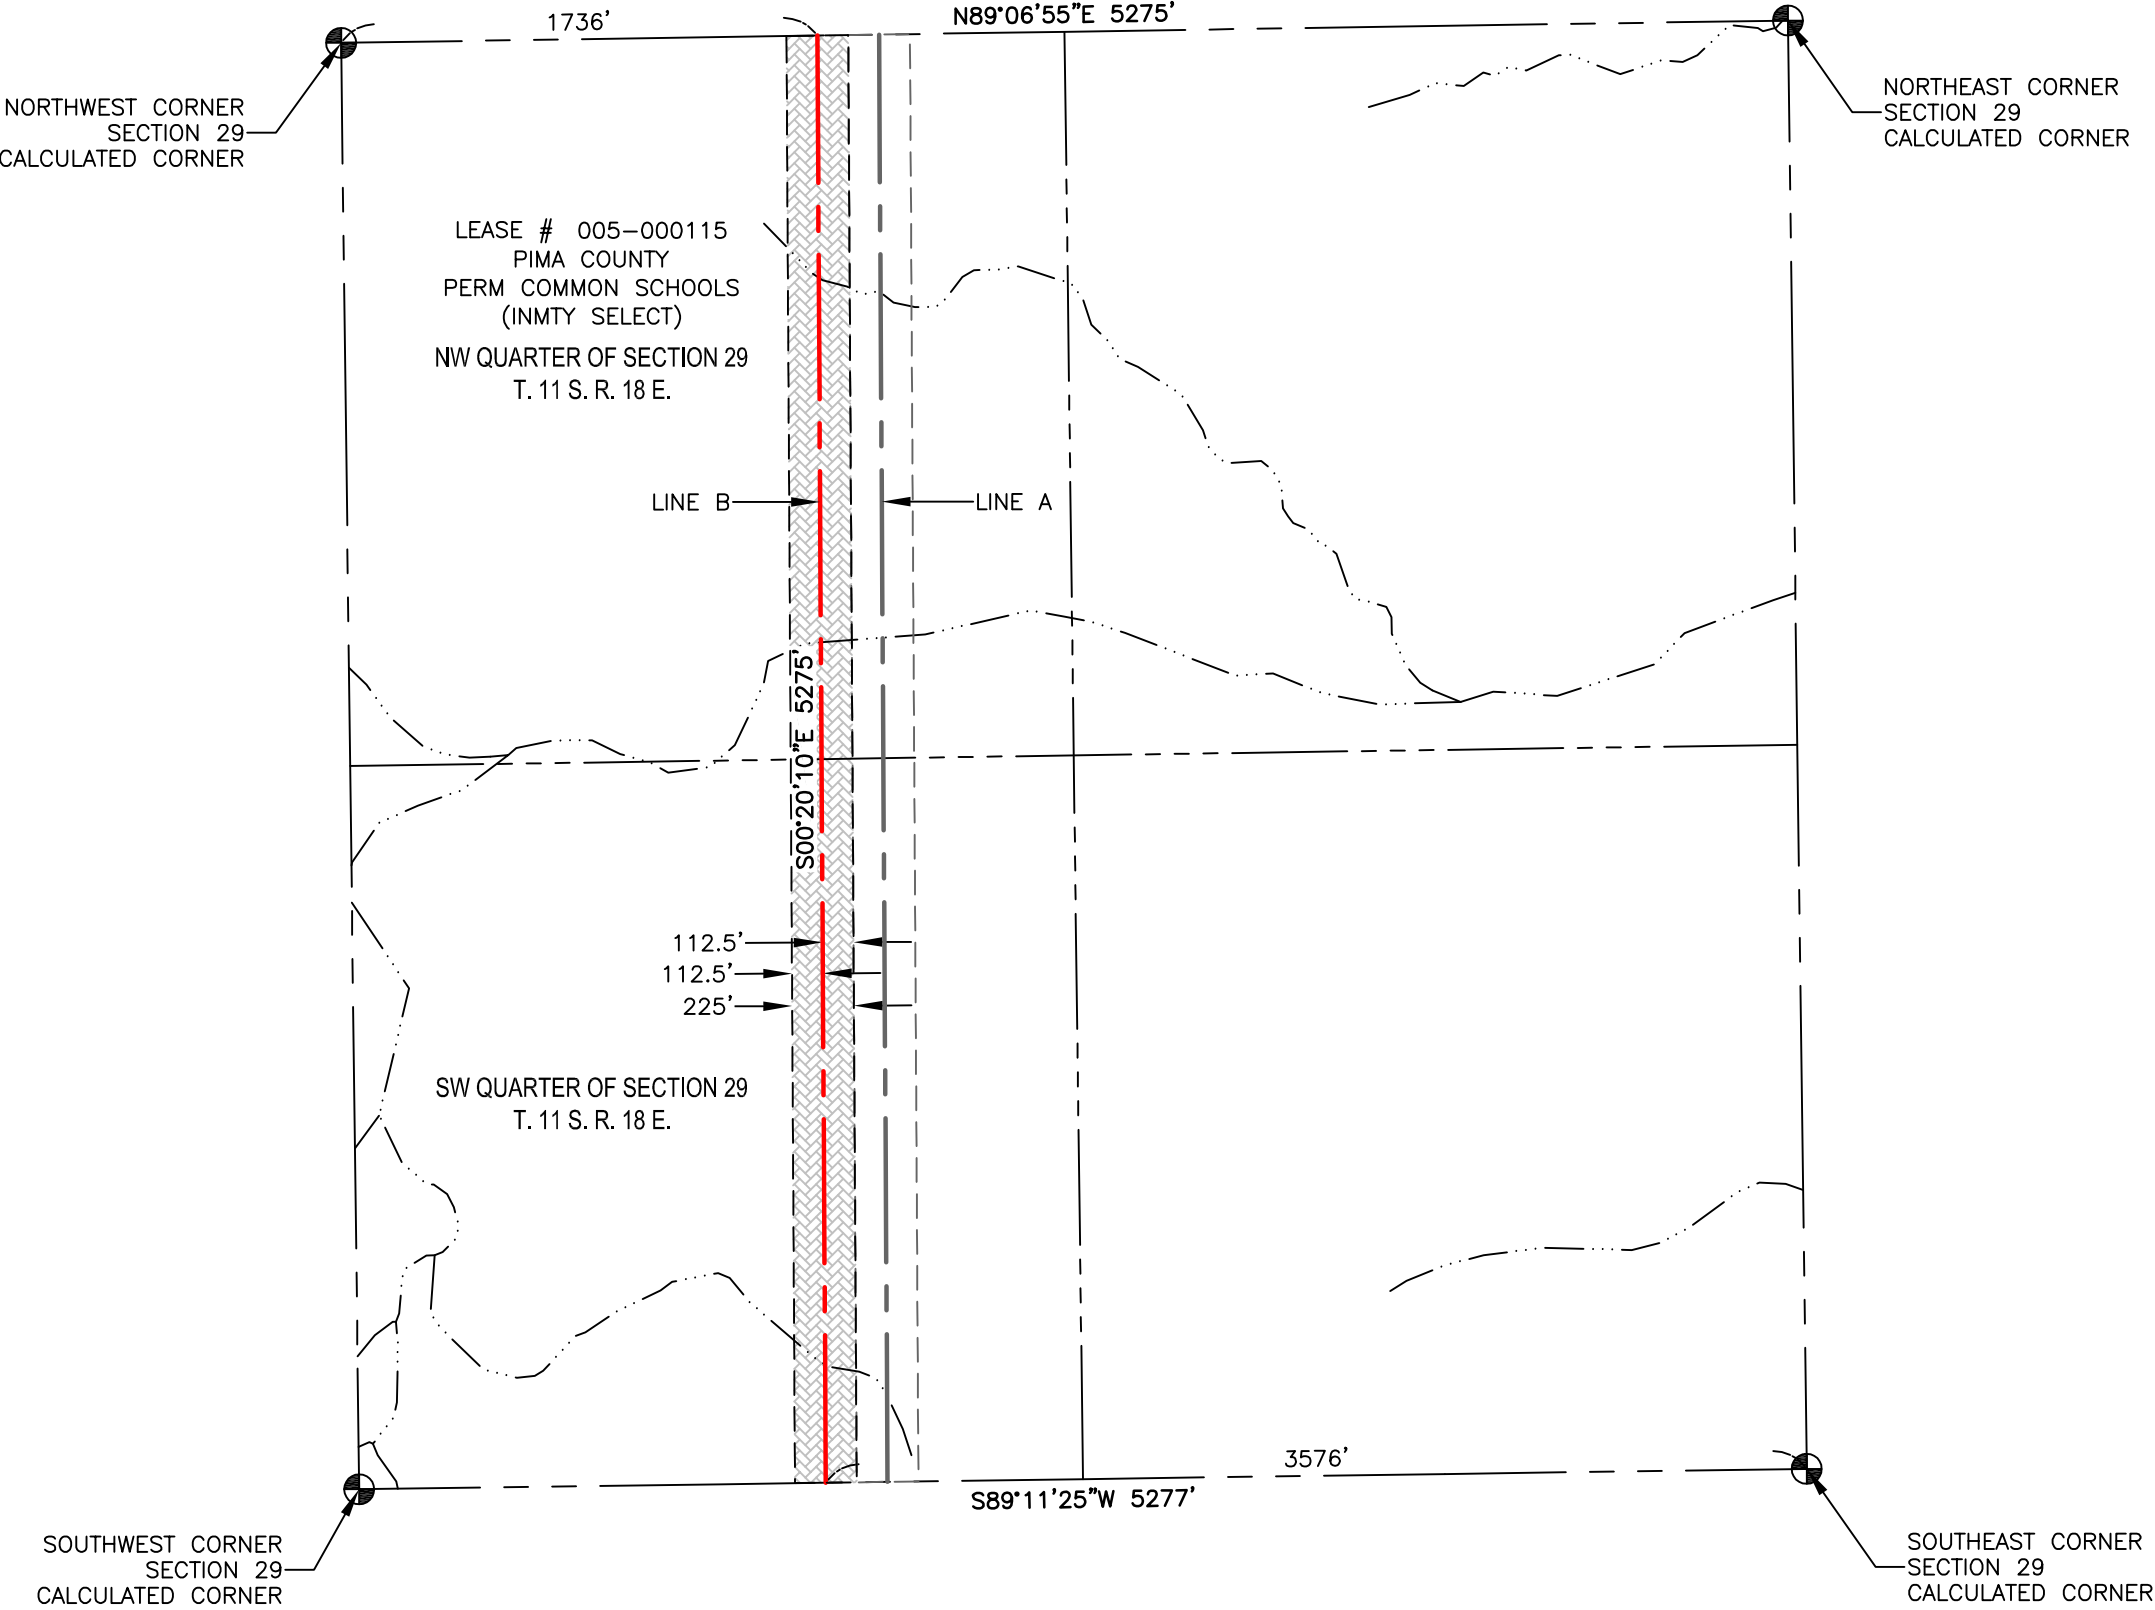

ARIZONA STATE LAND DEPARTMENT
SECTION. 29
TOWNSHIP. 11S
RANGE. 18E

- LEGEND**
- RIGHT OF WAY CENTERLINE
 - SECTION LINE
 - QUARTER SECTION LINE
 - FLOWLINES
 - WATERBODY
 - RIGHT OF WAY LINE A
 - CALCULATED SECTION CORNER

- NOTES:**
- THIS EXHIBIT DOES NOT REPRESENT A MONUMENTED LAND SURVEY.
 - BOUNDARY LINES SHOWN HEREON ARE FROM GIS DATABASES.
 - ALL FEMA AND 404 WATERWAY INFORMATION SHOWN IS OF BEST REPRESENTATION OF AVAILABLE MAPS
 - SURVEYING AND MAPPING, INC. ACCEPTS NO LIABILITY WITH RESPECT TO THE ACCURACY OF THE RECORD INFORMATION PROVIDED BY OTHERS.
 - ALL BEARINGS ARE GRID BEARINGS AND ARE BASED ON NAD83 ARIZONA STATE PLANE, CENTRAL ZONE. ALL DISTANCES ARE REPRESENTED IN GRID VALUES, MEASURED IN INTERNATIONAL FEET, AND ARE BASED ON SAID HORIZONTAL DATUM.

	LINEAR FEET	SQUARE FEET	ACRES
R-O-W LINE B	5275	1187444	27.260

PROJECT: SW TRANSMISSION
JOB NUMBER: 1016037162
DATE: 8/10/2016
SCALE: 1" = 700'
TRACT ID:
DRAWN BY: FBL





SAM
SURVEYING & MAPPING ENGINEERING
555 Zang St., Suite 210 Lakewood CO, 80228
Ph: (303) 988-5852 Fax: (303) 988-2195
EMAIL: info@sam.biz

SUNZIA
SOUTHWEST TRANSMISSION
PROJECT
ASLD ROW APPLICATION
PIMA COUNTY, ARIZONA

SHT-08_005-000115-SUNZIA PRELIM ROW 11S-18E-29 B.DWG

PRELIMINARY R-O-W EXHIBIT LINE B
ARIZONA STATE LAND DEPARTMENT

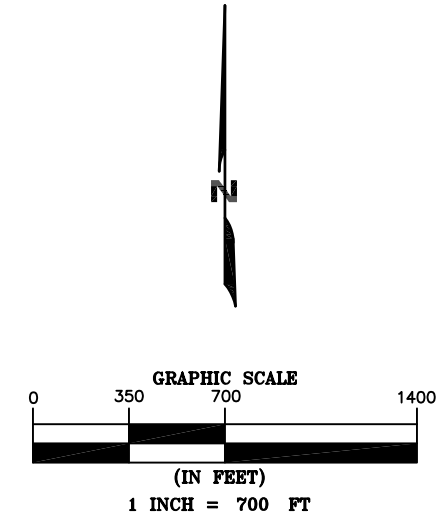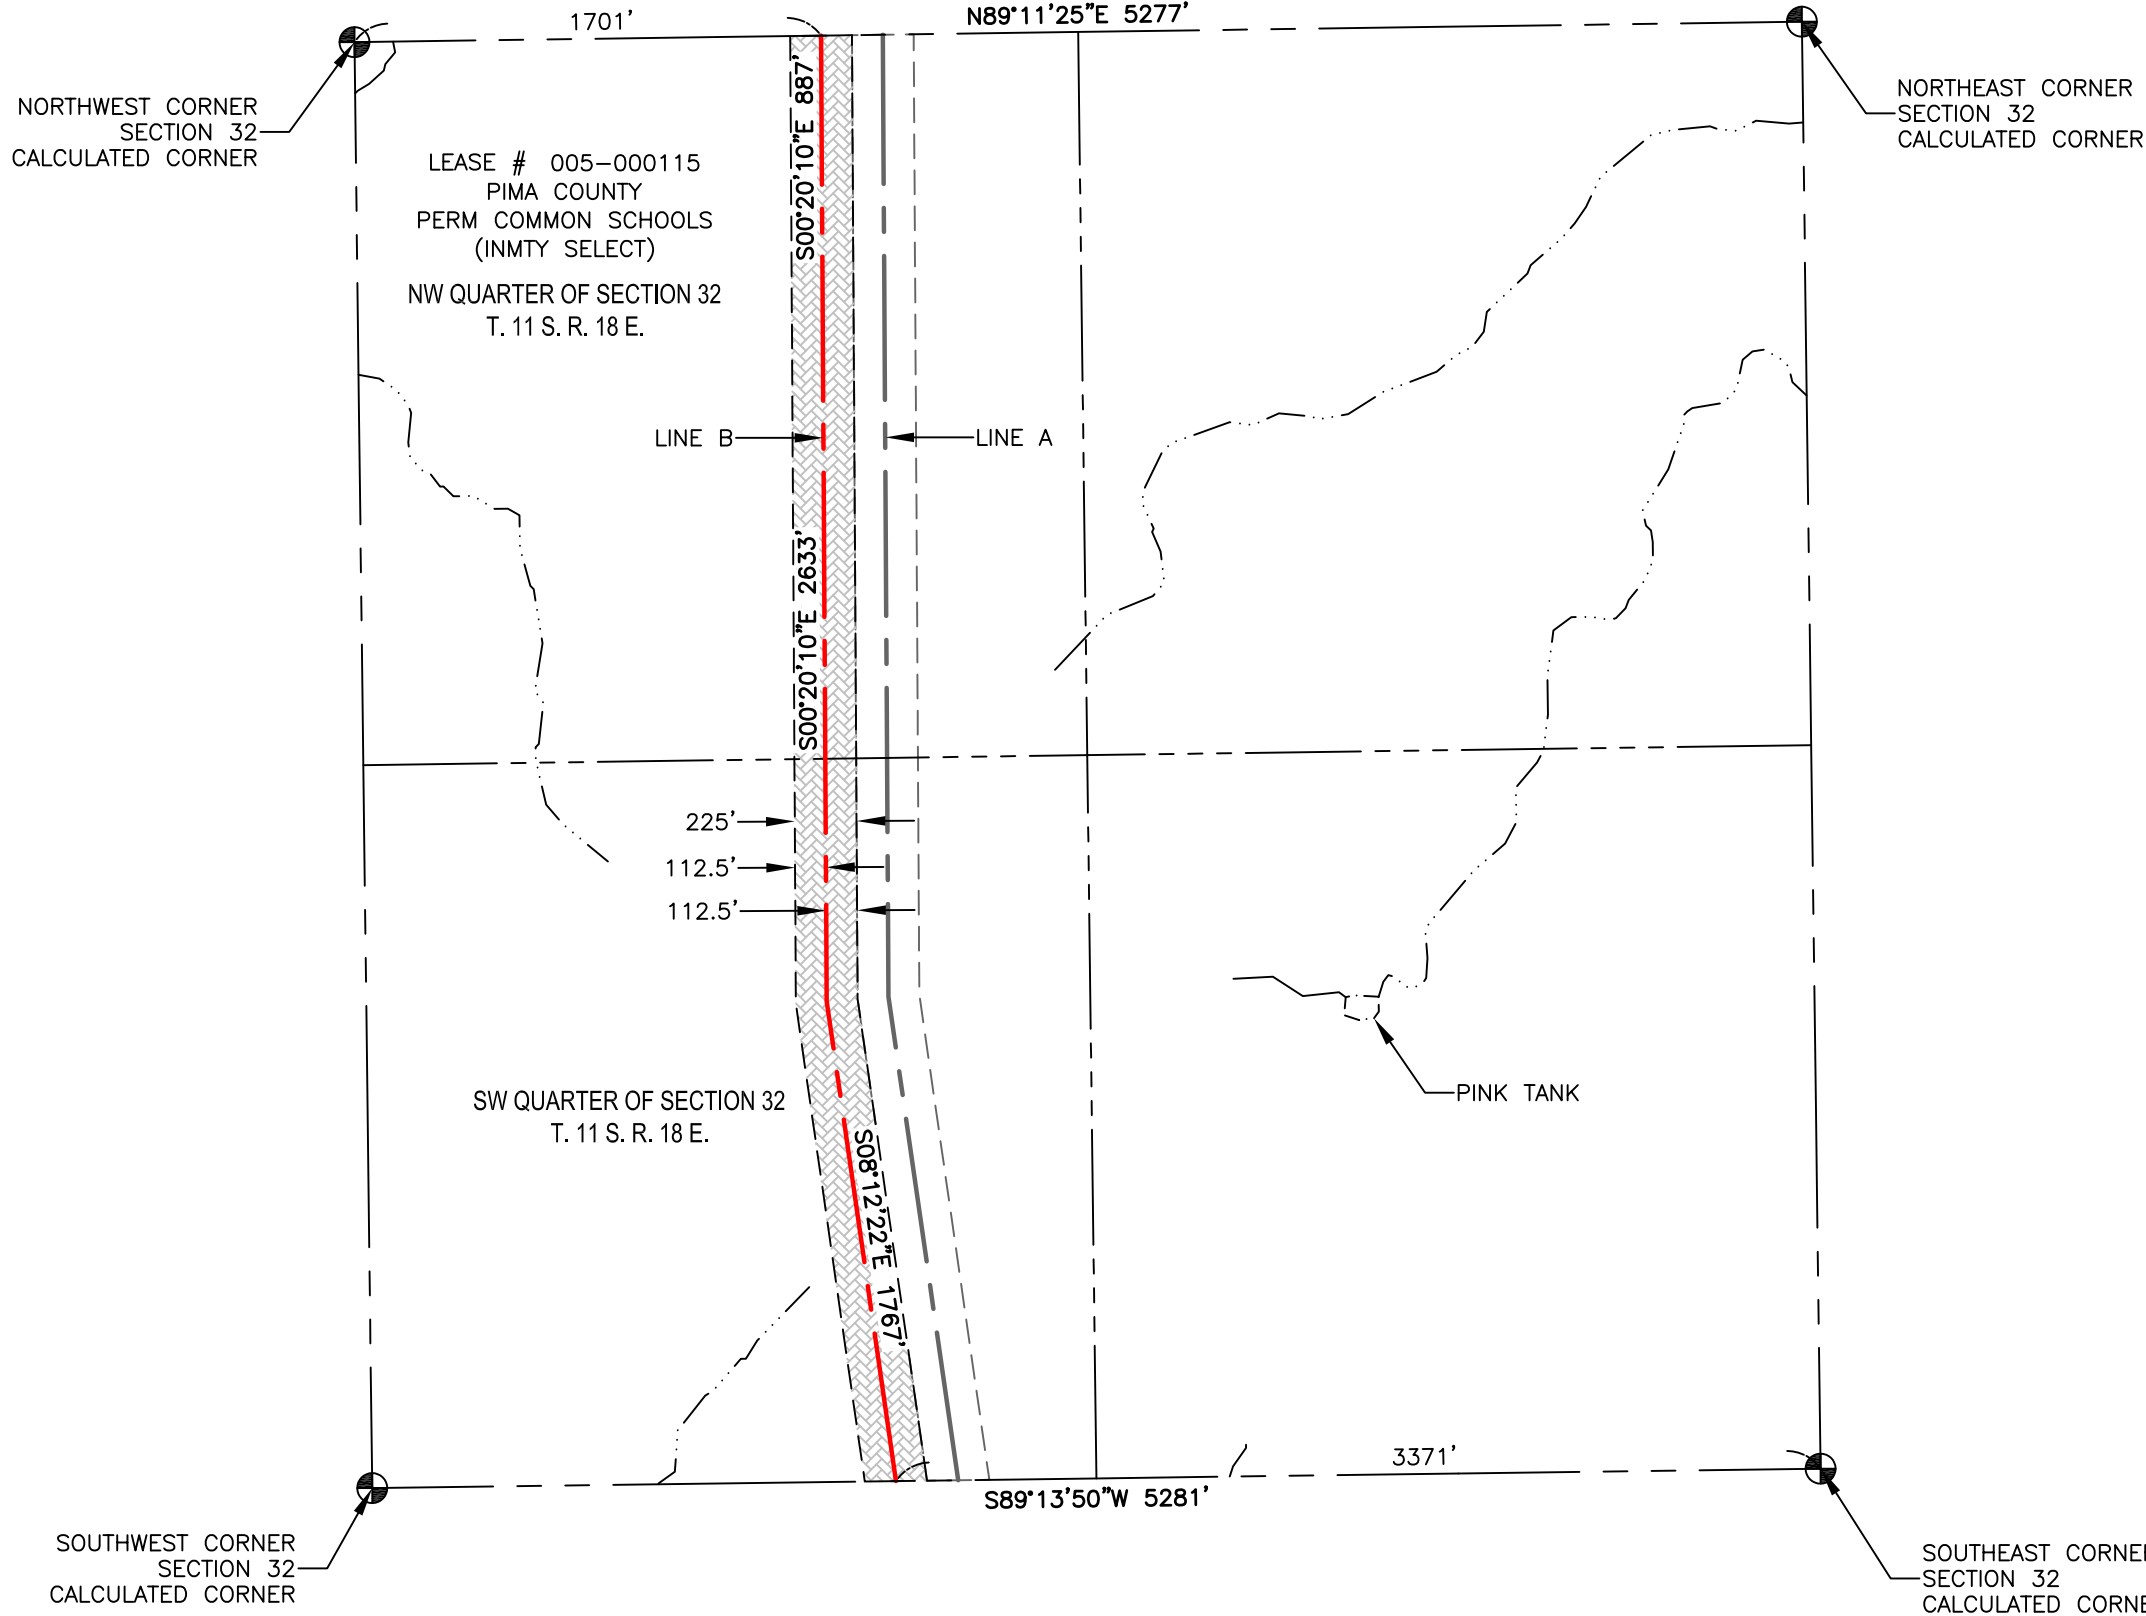

ARIZONA STATE LAND DEPARTMENT
SECTION. 32
TOWNSHIP. 11S
RANGE. 18E

- LEGEND**
- RIGHT OF WAY CENTERLINE
 - SECTION LINE
 - QUARTER SECTION LINE
 - FLOWLINES
 - WATERBODY
 - RIGHT OF WAY LINE A
 - CALCULATED SECTION CORNER



- NOTES:
- THIS EXHIBIT DOES NOT REPRESENT A MONUMENTED LAND SURVEY.
 - BOUNDARY LINES SHOWN HEREON ARE FROM GIS DATABASES.
 - ALL FEMA AND 404 WATERWAY INFORMATION SHOWN IS OF BEST REPRESENTATION OF AVAILABLE MAPS
 - SURVEYING AND MAPPING, INC. ACCEPTS NO LIABILITY WITH RESPECT TO THE ACCURACY OF THE RECORD INFORMATION PROVIDED BY OTHERS.
 - ALL BEARINGS ARE GRID BEARINGS AND ARE BASED ON NAD83 ARIZONA STATE PLANE, CENTRAL ZONE. ALL DISTANCES ARE REPRESENTED IN GRID VALUES, MEASURED IN INTERNATIONAL FEET, AND ARE BASED ON SAID HORIZONTAL DATUM.

	LINEAR FEET	SQUARE FEET	ACRES
R-O-W LINE B	5287	1190212	27.324

PROJECT: SW TRANSMISSION JOB NUMBER: 1016037162 DATE: 8/10/2016 SCALE: 1" = 700' TRACT ID: DRAWN BY: FBL		 555 Zang St., Suite 210 Lakewood CO, 80228 Ph: (303) 988-5852 Fax: (303) 988-2195 EMAIL: info@sam.biz	SUNZIA SOUTHWEST TRANSMISSION PROJECT ASLD ROW APPLICATION PIMA COUNTY, ARIZONA
---	--	---	---

SHT-09_005-000115-SUNZIA PRELIM ROW 11S-18E-32 B.DWG

PRELIMINARY R-O-W EXHIBIT LINE B
ARIZONA STATE LAND DEPARTMENT

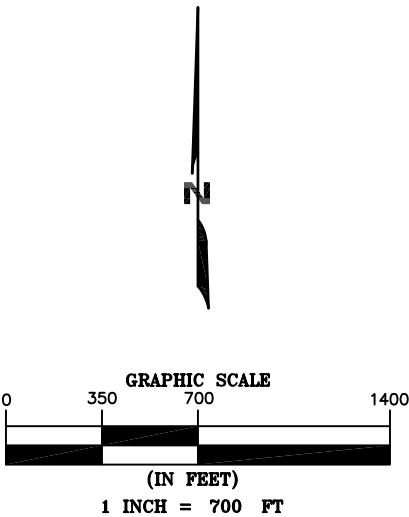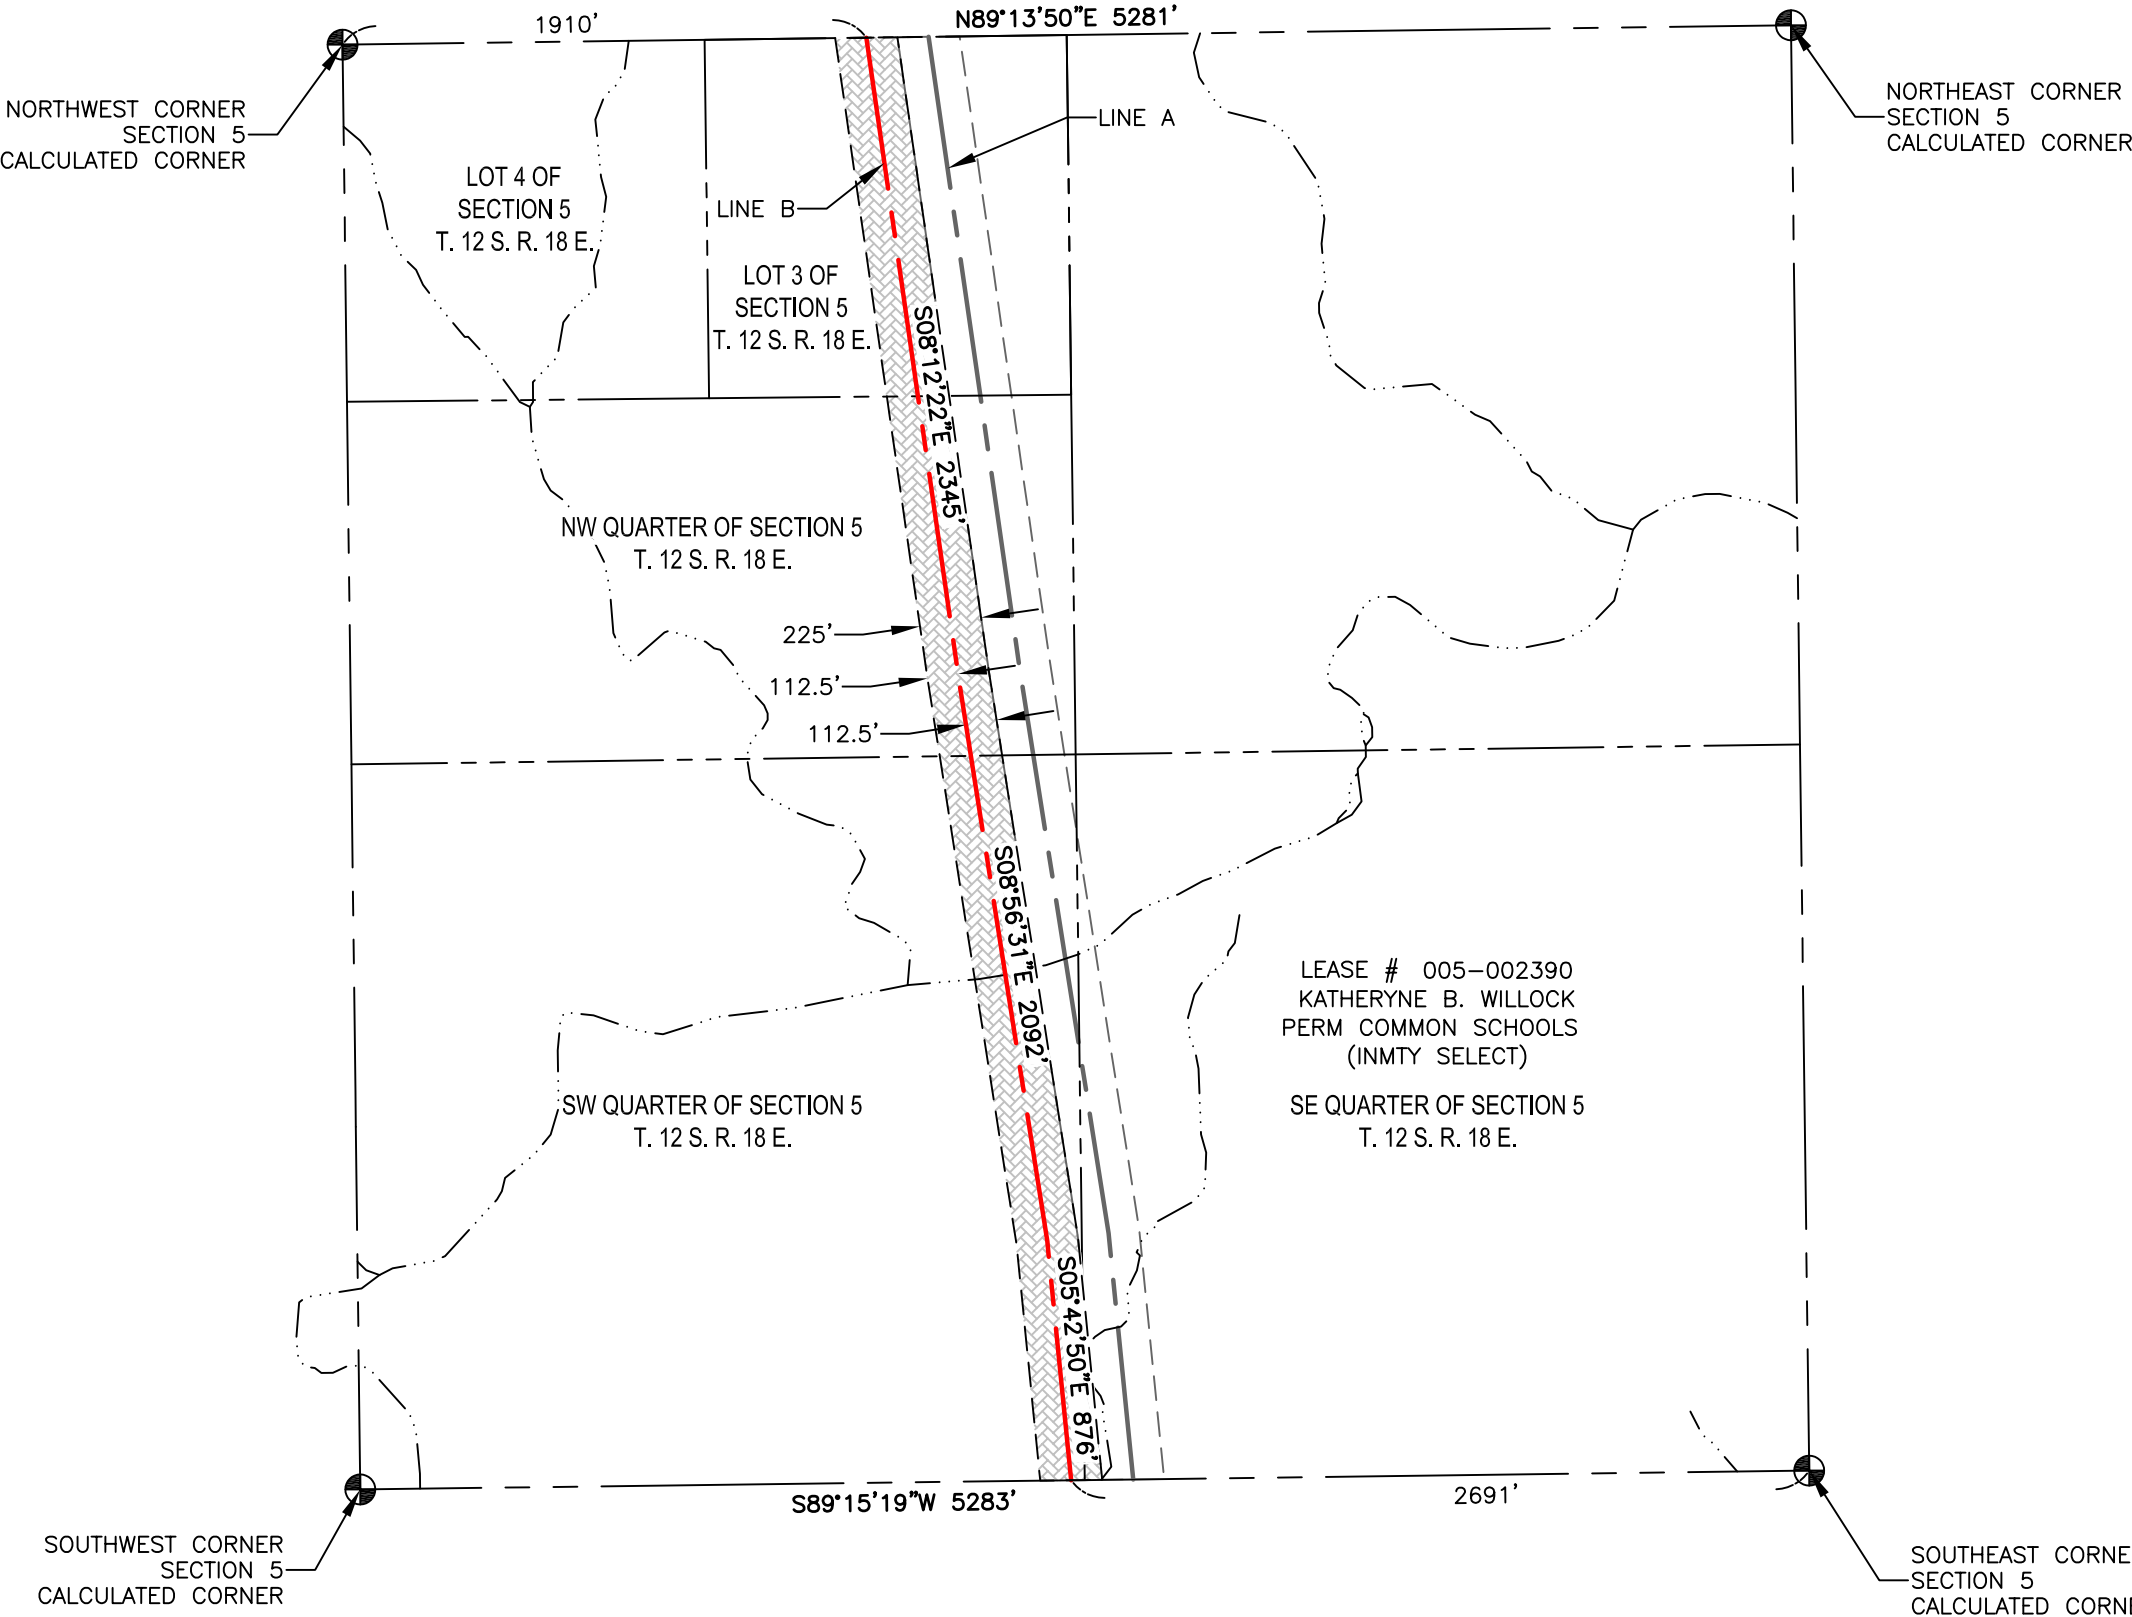

ARIZONA STATE LAND DEPARTMENT
SECTION. 5
TOWNSHIP. 12S
RANGE. 18E

- LEGEND
- RIGHT OF WAY CENTERLINE
 - SECTION LINE
 - QUARTER SECTION LINE
 - FLOWLINES
 - WATERBODY
 - RIGHT OF WAY LINE A
 - CALCULATED SECTION CORNER

- NOTES:
- THIS EXHIBIT DOES NOT REPRESENT A MONUMENTED LAND SURVEY.
 - BOUNDARY LINES SHOWN HEREON ARE FROM GIS DATABASES.
 - ALL FEMA AND 404 WATERWAY INFORMATION SHOWN IS OF BEST REPRESENTATION OF AVAILABLE MAPS
 - SURVEYING AND MAPPING, INC. ACCEPTS NO LIABILITY WITH RESPECT TO THE ACCURACY OF THE RECORD INFORMATION PROVIDED BY OTHERS.
 - ALL BEARINGS ARE GRID BEARINGS AND ARE BASED ON NAD83 ARIZONA STATE PLANE, CENTRAL ZONE. ALL DISTANCES ARE REPRESENTED IN GRID VALUES, MEASURED IN INTERNATIONAL FEET, AND ARE BASED ON SAID HORIZONTAL DATUM.



	LINEAR FEET	SQUARE FEET	ACRES
R-O-W LINE B	5313	1195850	27.453

PROJECT: SW TRANSMISSION
JOB NUMBER: 1016037162
DATE: 8/10/2016
SCALE: 1" = 700'
TRACT ID:
DRAWN BY: JAH



SUNZIA
SOUTHWEST TRANSMISSION
PROJECT
ASLD ROW APPLICATION
PIMA COUNTY, ARIZONA

PRELIMINARY R-O-W EXHIBIT LINE B
ARIZONA STATE LAND DEPARTMENT

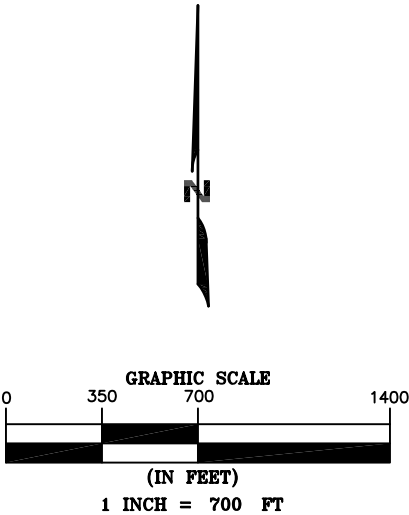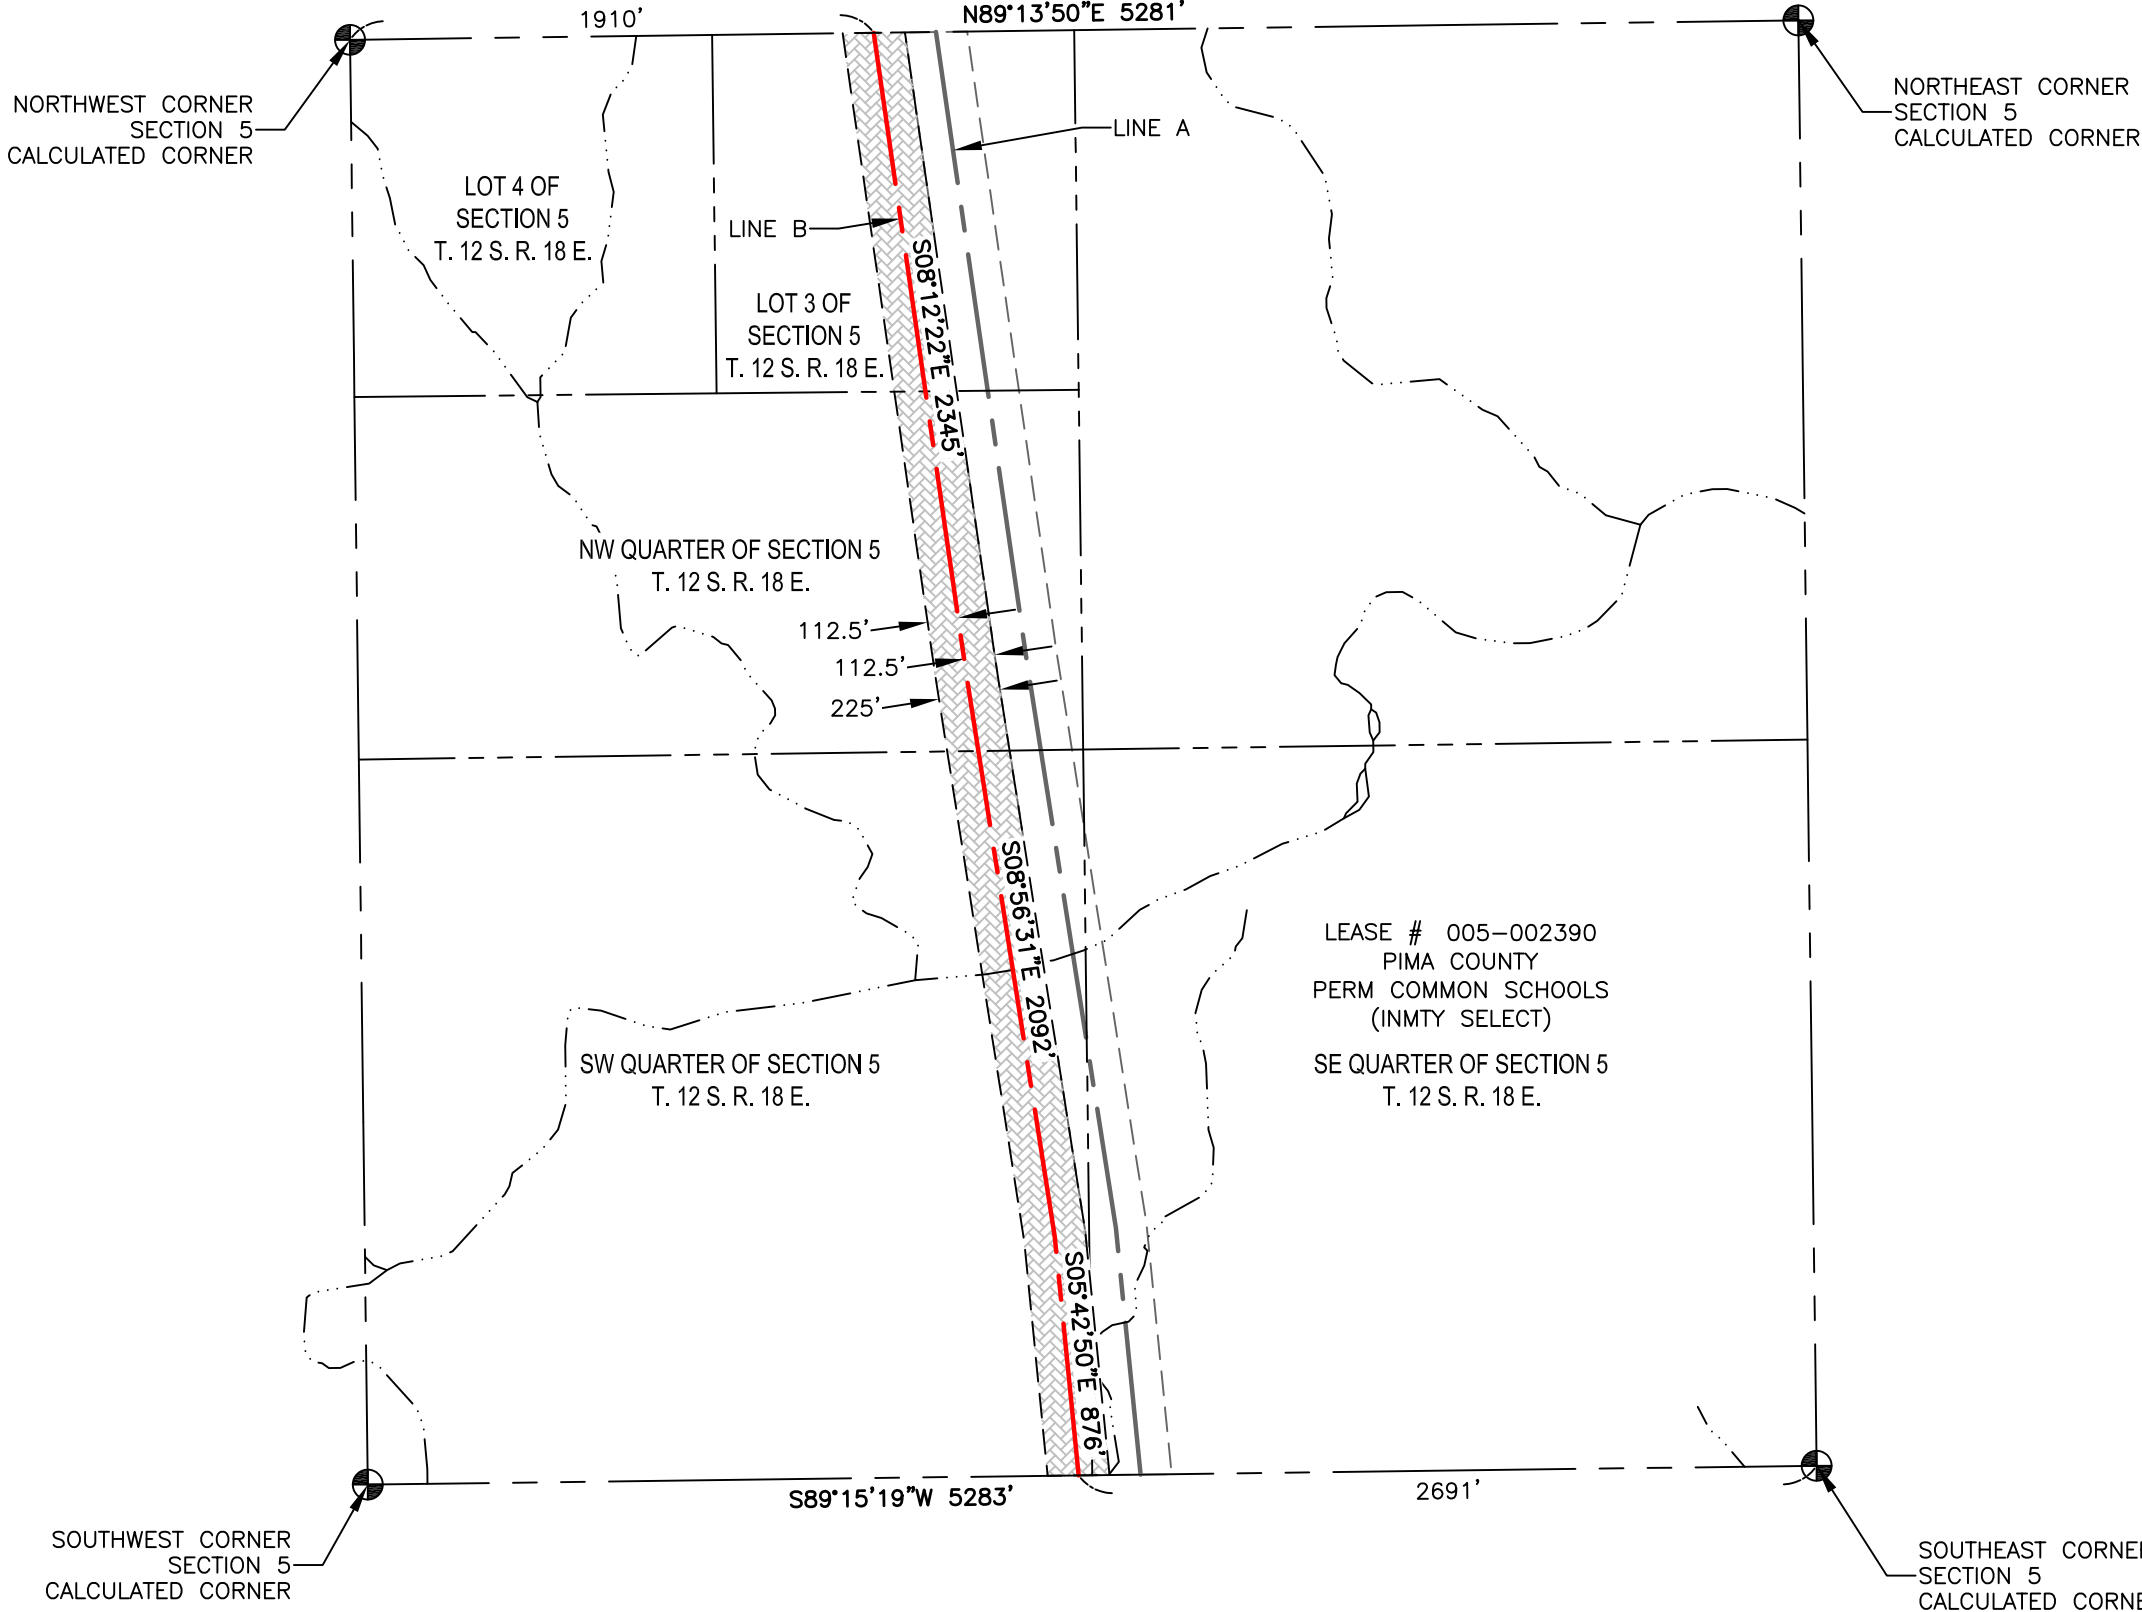

ARIZONA STATE LAND DEPARTMENT
SECTION. 5
TOWNSHIP. 12S
RANGE. 18E

LEGEND

- RIGHT OF WAY CENTERLINE
- SECTION LINE
- QUARTER SECTION LINE
- FLOWLINES
- WATERBODY
- RIGHT OF WAY LINE A
- CALCULATED SECTION CORNER

- NOTES:
- THIS EXHIBIT DOES NOT REPRESENT A MONUMENTED LAND SURVEY.
 - BOUNDARY LINES SHOWN HEREON ARE FROM GIS DATABASES.
 - ALL FEMA AND 404 WATERWAY INFORMATION SHOWN IS OF BEST REPRESENTATION OF AVAILABLE MAPS
 - SURVEYING AND MAPPING, INC. ACCEPTS NO LIABILITY WITH RESPECT TO THE ACCURACY OF THE RECORD INFORMATION PROVIDED BY OTHERS.
 - ALL BEARINGS ARE GRID BEARINGS AND ARE BASED ON NAD83 ARIZONA STATE PLANE, CENTRAL ZONE. ALL DISTANCES ARE REPRESENTED IN GRID VALUES, MEASURED IN INTERNATIONAL FEET, AND ARE BASED ON SAID HORIZONTAL DATUM.

	LINEAR FEET	SQUARE FEET	ACRES
R-O-W LINE B	5313	1195850	27.453

PROJECT: SW TRANSMISSION
JOB NUMBER: 1016037162
DATE: 8/2/2016
SCALE: 1" = 700'
TRACT ID:
DRAWN BY: JAH





SAM
SURVEYING & MAPPING
555 Zang St., Suite 210 Lakewood CO, 80228
Ph: (303) 988-5852 Fax: (303) 988-2195
EMAIL: info@sam.biz

SUNZIA
SOUTHWEST TRANSMISSION
PROJECT
ASLD ROW APPLICATION
PIMA COUNTY, ARIZONA

SHT-11_005-000115-SUNZIA PRELIM ROW 12S-18E-5 B.DWG

PRELIMINARY R-O-W EXHIBIT LINE B
ARIZONA STATE LAND DEPARTMENT

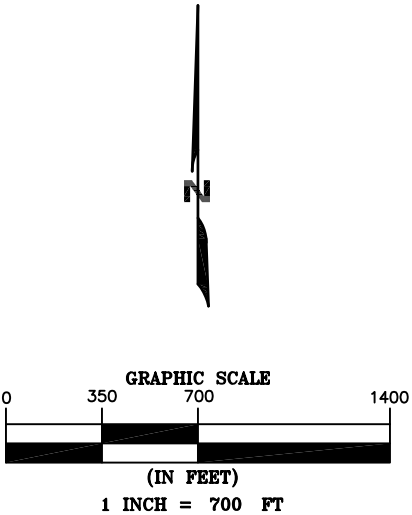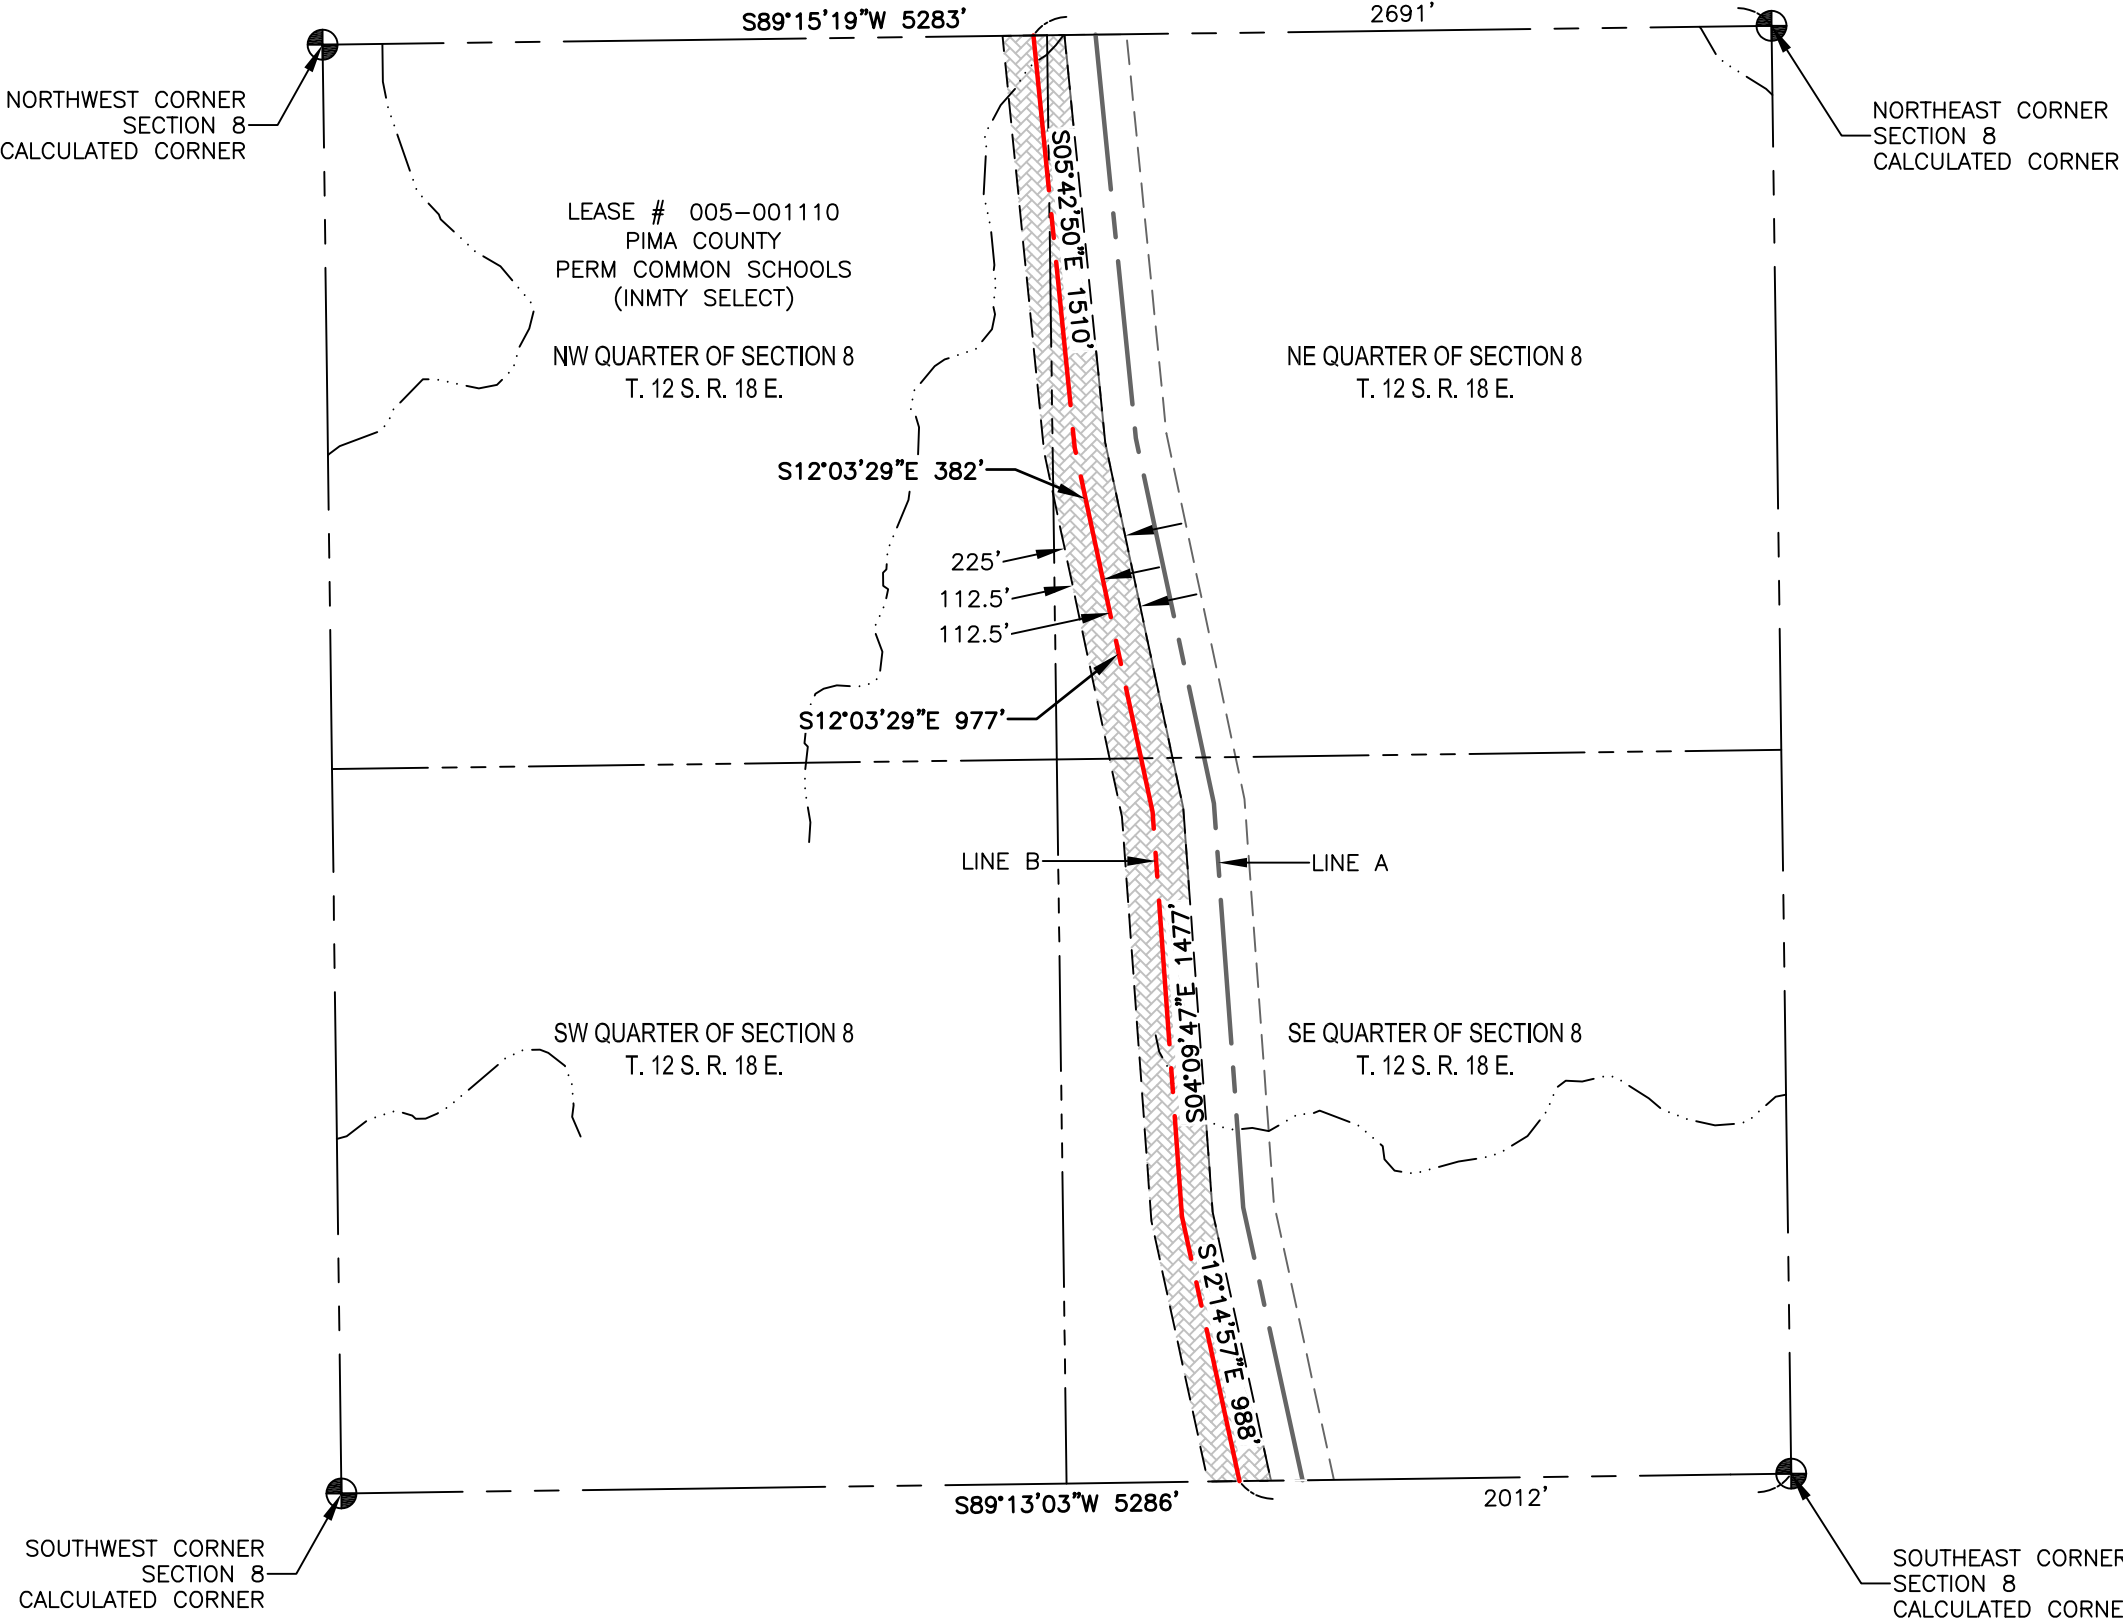

ARIZONA STATE LAND DEPARTMENT
SECTION. 8
TOWNSHIP. 12S
RANGE. 18E

- LEGEND
- RIGHT OF WAY CENTERLINE
 - SECTION LINE
 - QUARTER SECTION LINE
 - FLOWLINES
 - WATERBODY
 - RIGHT OF WAY LINE A
 - CALCULATED SECTION CORNER

- NOTES:
- THIS EXHIBIT DOES NOT REPRESENT A MONUMENTED LAND SURVEY.
 - BOUNDARY LINES SHOWN HEREON ARE FROM GIS DATABASES.
 - ALL FEMA AND 404 WATERWAY INFORMATION SHOWN IS OF BEST REPRESENTATION OF AVAILABLE MAPS
 - SURVEYING AND MAPPING, INC. ACCEPTS NO LIABILITY WITH RESPECT TO THE ACCURACY OF THE RECORD INFORMATION PROVIDED BY OTHERS.
 - ALL BEARINGS ARE GRID BEARINGS AND ARE BASED ON NAD83 ARIZONA STATE PLANE, CENTRAL ZONE. ALL DISTANCES ARE REPRESENTED IN GRID VALUES, MEASURED IN INTERNATIONAL FEET, AND ARE BASED ON SAID HORIZONTAL DATUM.

	LINEAR FEET	SQUARE FEET	ACRES
R-O-W LINE B	5334	1200660	27.563

PROJECT: SW TRANSMISSION
JOB NUMBER: 1016037162
DATE: 8/10/2016
SCALE: 1" = 700'
TRACT ID:
DRAWN BY: JAH




SUNZIA
SOUTHWEST TRANSMISSION
PROJECT
ASLD ROW APPLICATION
PIMA COUNTY, ARIZONA

PRELIMINARY R-O-W EXHIBIT LINE B
ARIZONA STATE LAND DEPARTMENT

NORTHWEST CORNER
SECTION 17
CALCULATED CORNER

NORTHEAST CORNER
SECTION 17
CALCULATED CORNER

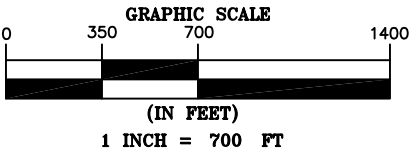

ARIZONA STATE LAND DEPARTMENT
SECTION. 17
TOWNSHIP. 12S
RANGE. 18E

LEGEND

- RIGHT OF WAY CENTERLINE
- SECTION LINE
- QUARTER SECTION LINE
- FLOWLINES
- WATERBODY
- RIGHT OF WAY LINE A
- CALCULATED SECTION CORNER

- NOTES:
- THIS EXHIBIT DOES NOT REPRESENT A MONUMENTED LAND SURVEY.
 - BOUNDARY LINES SHOWN HEREON ARE FROM GIS DATABASES.
 - ALL FEMA AND 404 WATERWAY INFORMATION SHOWN IS OF BEST REPRESENTATION OF AVAILABLE MAPS
 - SURVEYING AND MAPPING, INC. ACCEPTS NO LIABILITY WITH RESPECT TO THE ACCURACY OF THE RECORD INFORMATION PROVIDED BY OTHERS.
 - ALL BEARINGS ARE GRID BEARINGS AND ARE BASED ON NAD83 ARIZONA STATE PLANE, CENTRAL ZONE. ALL DISTANCES ARE REPRESENTED IN GRID VALUES, MEASURED IN INTERNATIONAL FEET, AND ARE BASED ON SAID HORIZONTAL DATUM.

	LINEAR FEET	SQUARE FEET	ACRES
R-O-W LINE B	4191	943219	21.653

PROJECT: SW TRANSMISSION
JOB NUMBER: 1016037162
DATE: 8/10/2016
SCALE: 1" = 700'
TRACT ID:
DRAWN BY: FBL




SUNZIA
SOUTHWEST TRANSMISSION
PROJECT
ASLD ROW APPLICATION
PIMA COUNTY, ARIZONA

PRELIMINARY R-O-W EXHIBIT LINE B
ARIZONA STATE LAND DEPARTMENT

NORTHWEST CORNER
SECTION 16
CALCULATED CORNER

NORTHEAST CORNER
SECTION 16
CALCULATED CORNER

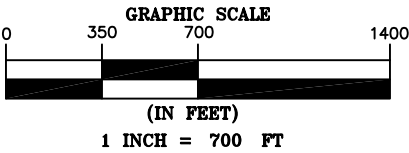

ARIZONA STATE LAND DEPARTMENT

SECTION. 16

TOWNSHIP. 12S

RANGE. 18E

LEGEND

- RIGHT OF WAY CENTERLINE
- SECTION LINE
- QUARTER SECTION LINE
- FLOWLINES
- WATERBODY
- RIGHT OF WAY LINE A
- CALCULATED SECTION CORNER

NOTES:

- THIS EXHIBIT DOES NOT REPRESENT A MONUMENTED LAND SURVEY.
- BOUNDARY LINES SHOWN HEREON ARE FROM GIS DATABASES.
- ALL FEMA AND 404 WATERWAY INFORMATION SHOWN IS OF BEST REPRESENTATION OF AVAILABLE MAPS
- SURVEYING AND MAPPING, INC. ACCEPTS NO LIABILITY WITH RESPECT TO THE ACCURACY OF THE RECORD INFORMATION PROVIDED BY OTHERS.
- ALL BEARINGS ARE GRID BEARINGS AND ARE BASED ON NAD83 ARIZONA STATE PLANE, CENTRAL ZONE. ALL DISTANCES ARE REPRESENTED IN GRID VALUES, MEASURED IN INTERNATIONAL FEET, AND ARE BASED ON SAID HORIZONTAL DATUM.

N00°46'31"W 5277'

1668'

LEASE # 005-001110
PIMA COUNTY
PERM COMMON SCHOOLS
SW QUARTER OF SECTION 16
T. 12 S. R. 18 E.

LINE A

LINE B

112.5'

112.5'

225'

1584'

3712'

S89°13'20"W 5296'

SOUTHWEST CORNER
SECTION 16
CALCULATED CORNER

SOUTHEAST CORNER
SECTION 16
CALCULATED CORNER

	LINEAR FEET	SQUARE FEET	ACRES
R-O-W LINE B	2301	517872	11.889



PROJECT: SW TRANSMISSION
JOB NUMBER: 1016037162
DATE: 8/10/2016
SCALE: 1" = 700'
TRACT ID:
DRAWN BY: FBL




SUNZIA
SOUTHWEST TRANSMISSION
PROJECT
ASLD ROW APPLICATION
PIMA COUNTY, ARIZONA

SHT-14_005-001110-SUNZIA PRELIM ROW 12S-18E-16 B.DWG

PRELIMINARY R-O-W EXHIBIT LINE B
ARIZONA STATE LAND DEPARTMENT

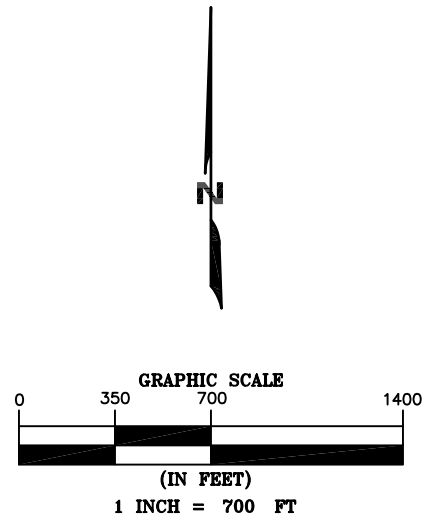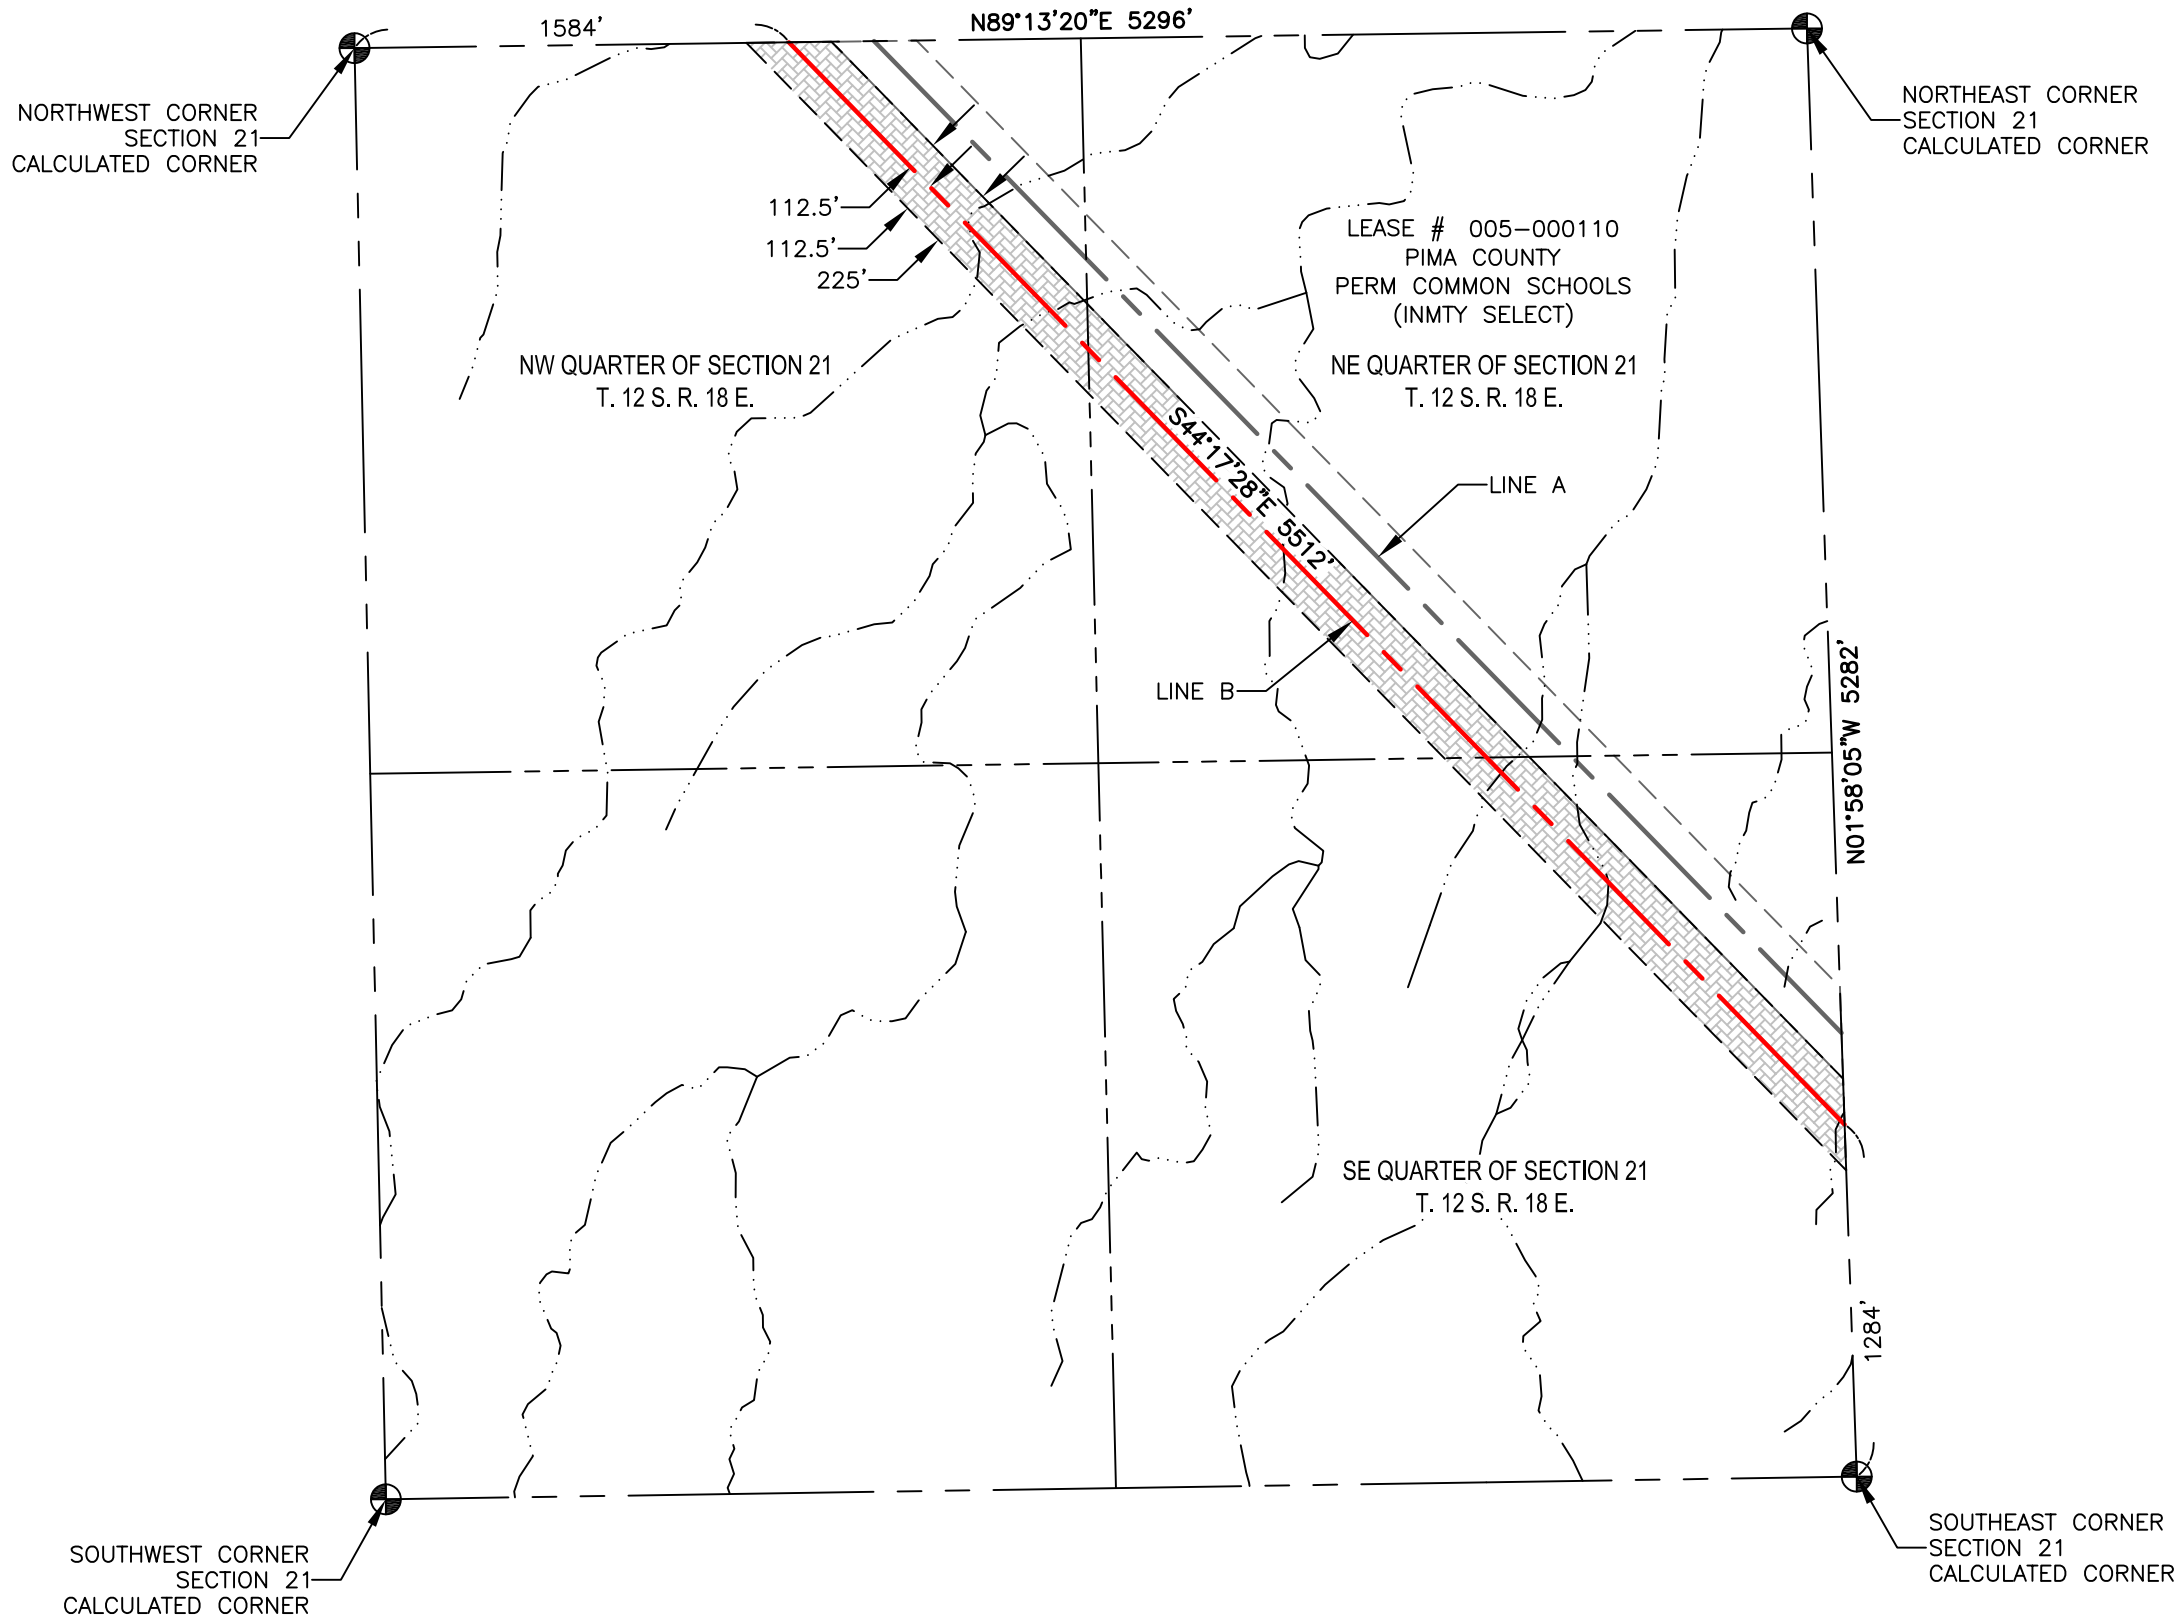

ARIZONA STATE LAND DEPARTMENT
SECTION. 21
TOWNSHIP. 12S
RANGE. 18E

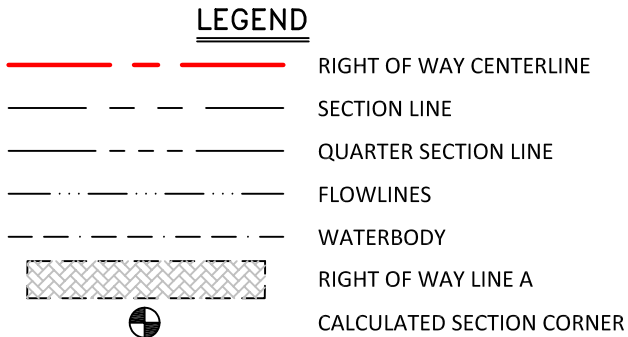

- NOTES:
1. THIS EXHIBIT DOES NOT REPRESENT A MONUMENTED LAND SURVEY.
 2. BOUNDARY LINES SHOWN HEREON ARE FROM GIS DATABASES.
 3. ALL FEMA AND 404 WATERWAY INFORMATION SHOWN IS OF BEST REPRESENTATION OF AVAILABLE MAPS
 4. SURVEYING AND MAPPING, INC. ACCEPTS NO LIABILITY WITH RESPECT TO THE ACCURACY OF THE RECORD INFORMATION PROVIDED BY OTHERS.
 5. ALL BEARINGS ARE GRID BEARINGS AND ARE BASED ON NAD83 ARIZONA STATE PLANE, CENTRAL ZONE. ALL DISTANCES ARE REPRESENTED IN GRID VALUES, MEASURED IN INTERNATIONAL FEET, AND ARE BASED ON SAID HORIZONTAL DATUM.

	LINEAR FEET	SQUARE FEET	ACRES
R-O-W LINE B	5512	1240667	28.482

PROJECT: SW TRANSMISSION
JOB NUMBER: 1016037162
DATE: 8/10/2016
SCALE: 1" = 700'
TRACT ID:
DRAWN BY: FBL




SUNZIA
SOUTHWEST TRANSMISSION
PROJECT
ASLD ROW APPLICATION
PIMA COUNTY, ARIZONA

SHT-15_005-001110-SUNZIA PRELIM ROW 12S-18E-21 B.DWG

PRELIMINARY R-O-W EXHIBIT LINE B
ARIZONA STATE LAND DEPARTMENT

NORTHWEST CORNER
SECTION 22
CALCULATED CORNER

NORTHEAST CORNER
SECTION 22
CALCULATED CORNER

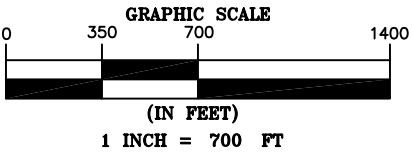

ARIZONA STATE LAND DEPARTMENT

SECTION. 22

TOWNSHIP. 12S

RANGE. 18E

LEGEND

- RIGHT OF WAY CENTERLINE
- SECTION LINE
- QUARTER SECTION LINE
- FLOWLINES
- WATERBODY
- RIGHT OF WAY LINE A
- CALCULATED SECTION CORNER

- NOTES:
- THIS EXHIBIT DOES NOT REPRESENT A MONUMENTED LAND SURVEY.
 - BOUNDARY LINES SHOWN HEREON ARE FROM GIS DATABASES.
 - ALL FEMA AND 404 WATERWAY INFORMATION SHOWN IS OF BEST REPRESENTATION OF AVAILABLE MAPS
 - SURVEYING AND MAPPING, INC. ACCEPTS NO LIABILITY WITH RESPECT TO THE ACCURACY OF THE RECORD INFORMATION PROVIDED BY OTHERS.
 - ALL BEARINGS ARE GRID BEARINGS AND ARE BASED ON NAD83 ARIZONA STATE PLANE, CENTRAL ZONE. ALL DISTANCES ARE REPRESENTED IN GRID VALUES, MEASURED IN INTERNATIONAL FEET, AND ARE BASED ON SAID HORIZONTAL DATUM.



	LINEAR FEET	SQUARE FEET	ACRES
R-O-W LINE B	1760	396102	9.093

PROJECT: SW TRANSMISSION
JOB NUMBER: 1016037162
DATE: 8/10/2016
SCALE: 1" = 700'
TRACT ID:
DRAWN BY: FBL




SUNZIA
SOUTHWEST TRANSMISSION
PROJECT
ASLD ROW APPLICATION
PIMA COUNTY, ARIZONA

PRELIMINARY R-O-W EXHIBIT LINE B
ARIZONA STATE LAND DEPARTMENT

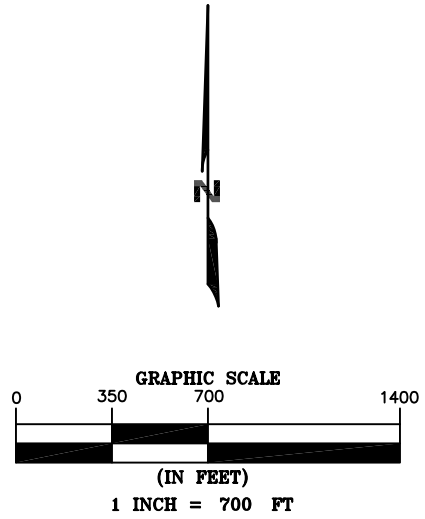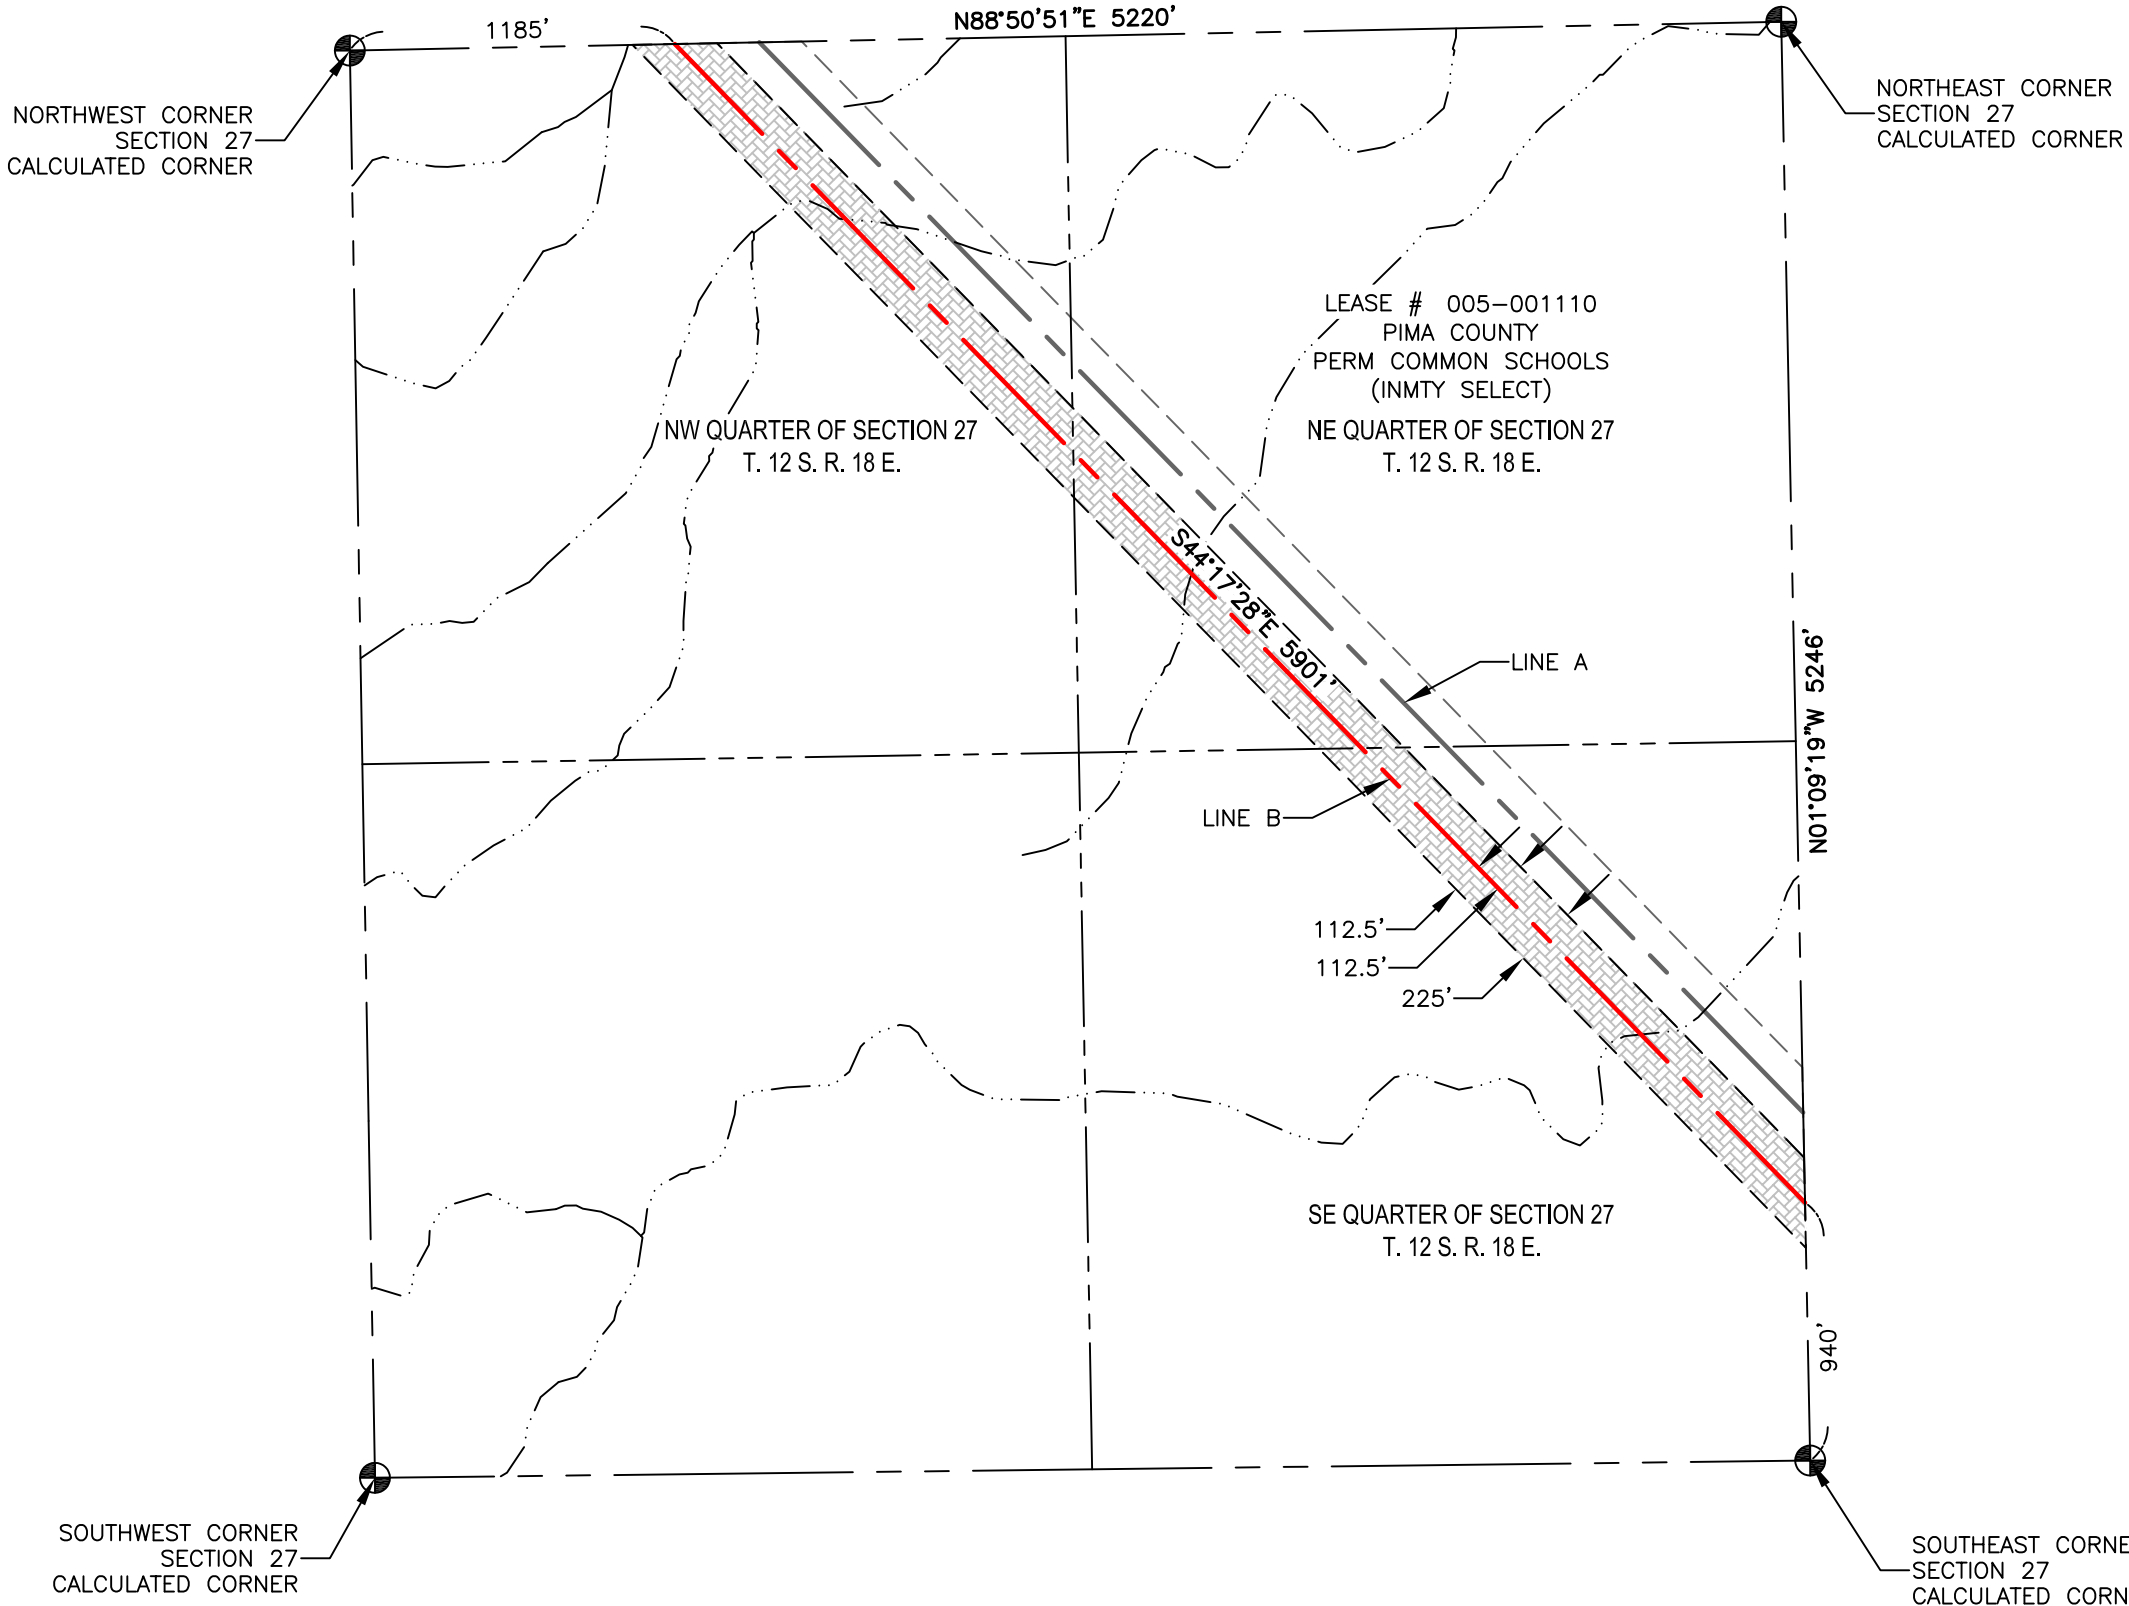

ARIZONA STATE LAND DEPARTMENT
SECTION. 27
TOWNSHIP. 18S
RANGE. 22E

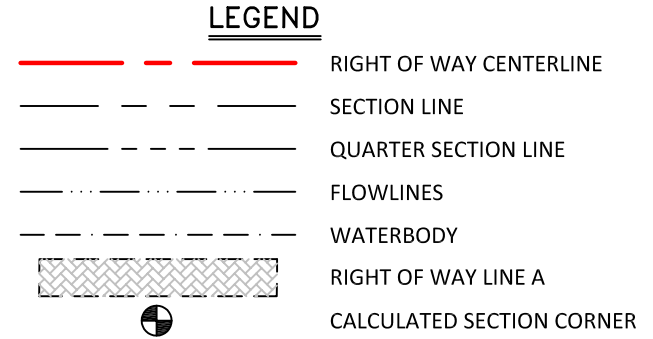

- NOTES:
1. THIS EXHIBIT DOES NOT REPRESENT A MONUMENTED LAND SURVEY.
 2. BOUNDARY LINES SHOWN HEREON ARE FROM GIS DATABASES.
 3. ALL FEMA AND 404 WATERWAY INFORMATION SHOWN IS OF BEST REPRESENTATION OF AVAILABLE MAPS
 4. SURVEYING AND MAPPING, INC. ACCEPTS NO LIABILITY WITH RESPECT TO THE ACCURACY OF THE RECORD INFORMATION PROVIDED BY OTHERS.
 5. ALL BEARINGS ARE GRID BEARINGS AND ARE BASED ON NAD83 ARIZONA STATE PLANE, CENTRAL ZONE. ALL DISTANCES ARE REPRESENTED IN GRID VALUES, MEASURED IN INTERNATIONAL FEET, AND ARE BASED ON SAID HORIZONTAL DATUM.

	LINEAR FEET	SQUARE FEET	ACRES
R-O-W LINE B	5901	1328307	30.494

PROJECT: SW TRANSMISSION
JOB NUMBER: 1016037162
DATE: 8/10/2016
SCALE: 1" = 700'
TRACT ID:
DRAWN BY: FBL



SAM
SURVEYING & MAPPING ENGINEERING
555 Zang St., Suite 210 Lakewood CO, 80228
Ph: (303) 988-5852 Fax: (303) 988-2195
EMAIL: info@sam.biz


SUNZIA
SOUTHWEST TRANSMISSION
PROJECT
ASLD ROW APPLICATION
PIMA COUNTY, ARIZONA

SHT-17_005-001110-SUNZIA PRELIM ROW 12S-18E-27 B.DWG

PRELIMINARY R-O-W EXHIBIT LINE B
ARIZONA STATE LAND DEPARTMENT

NORTHWEST CORNER
SECTION 26
CALCULATED CORNER

NORTHEAST CORNER
SECTION 26
CALCULATED CORNER

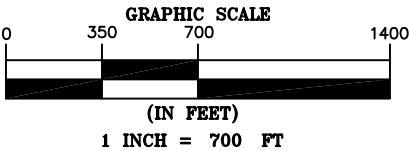

ARIZONA STATE LAND DEPARTMENT

SECTION. 26

TOWNSHIP. 12S

RANGE. 18E

LEGEND

- RIGHT OF WAY CENTERLINE
- SECTION LINE
- QUARTER SECTION LINE
- FLOWLINES
- WATERBODY
- RIGHT OF WAY LINE A
- CALCULATED SECTION CORNER

NOTES:

- THIS EXHIBIT DOES NOT REPRESENT A MONUMENTED LAND SURVEY.
- BOUNDARY LINES SHOWN HEREON ARE FROM GIS DATABASES.
- ALL FEMA AND 404 WATERWAY INFORMATION SHOWN IS OF BEST REPRESENTATION OF AVAILABLE MAPS
- SURVEYING AND MAPPING, INC. ACCEPTS NO LIABILITY WITH RESPECT TO THE ACCURACY OF THE RECORD INFORMATION PROVIDED BY OTHERS.
- ALL BEARINGS ARE GRID BEARINGS AND ARE BASED ON NAD83 ARIZONA STATE PLANE, CENTRAL ZONE. ALL DISTANCES ARE REPRESENTED IN GRID VALUES, MEASURED IN INTERNATIONAL FEET, AND ARE BASED ON SAID HORIZONTAL DATUM.



	LINEAR FEET	SQUARE FEET	ACRES
R-O-W LINE B	1294	291364	6.689

PROJECT: SW TRANSMISSION
JOB NUMBER: 1016037162
DATE: 8/10/2016
SCALE: 1" = 700'
TRACT ID:
DRAWN BY: FBL



SUNZIA
SOUTHWEST TRANSMISSION
PROJECT
ASLD ROW APPLICATION
PIMA COUNTY, ARIZONA

PRELIMINARY R-O-W EXHIBIT LINE B
ARIZONA STATE LAND DEPARTMENT

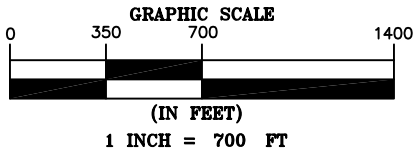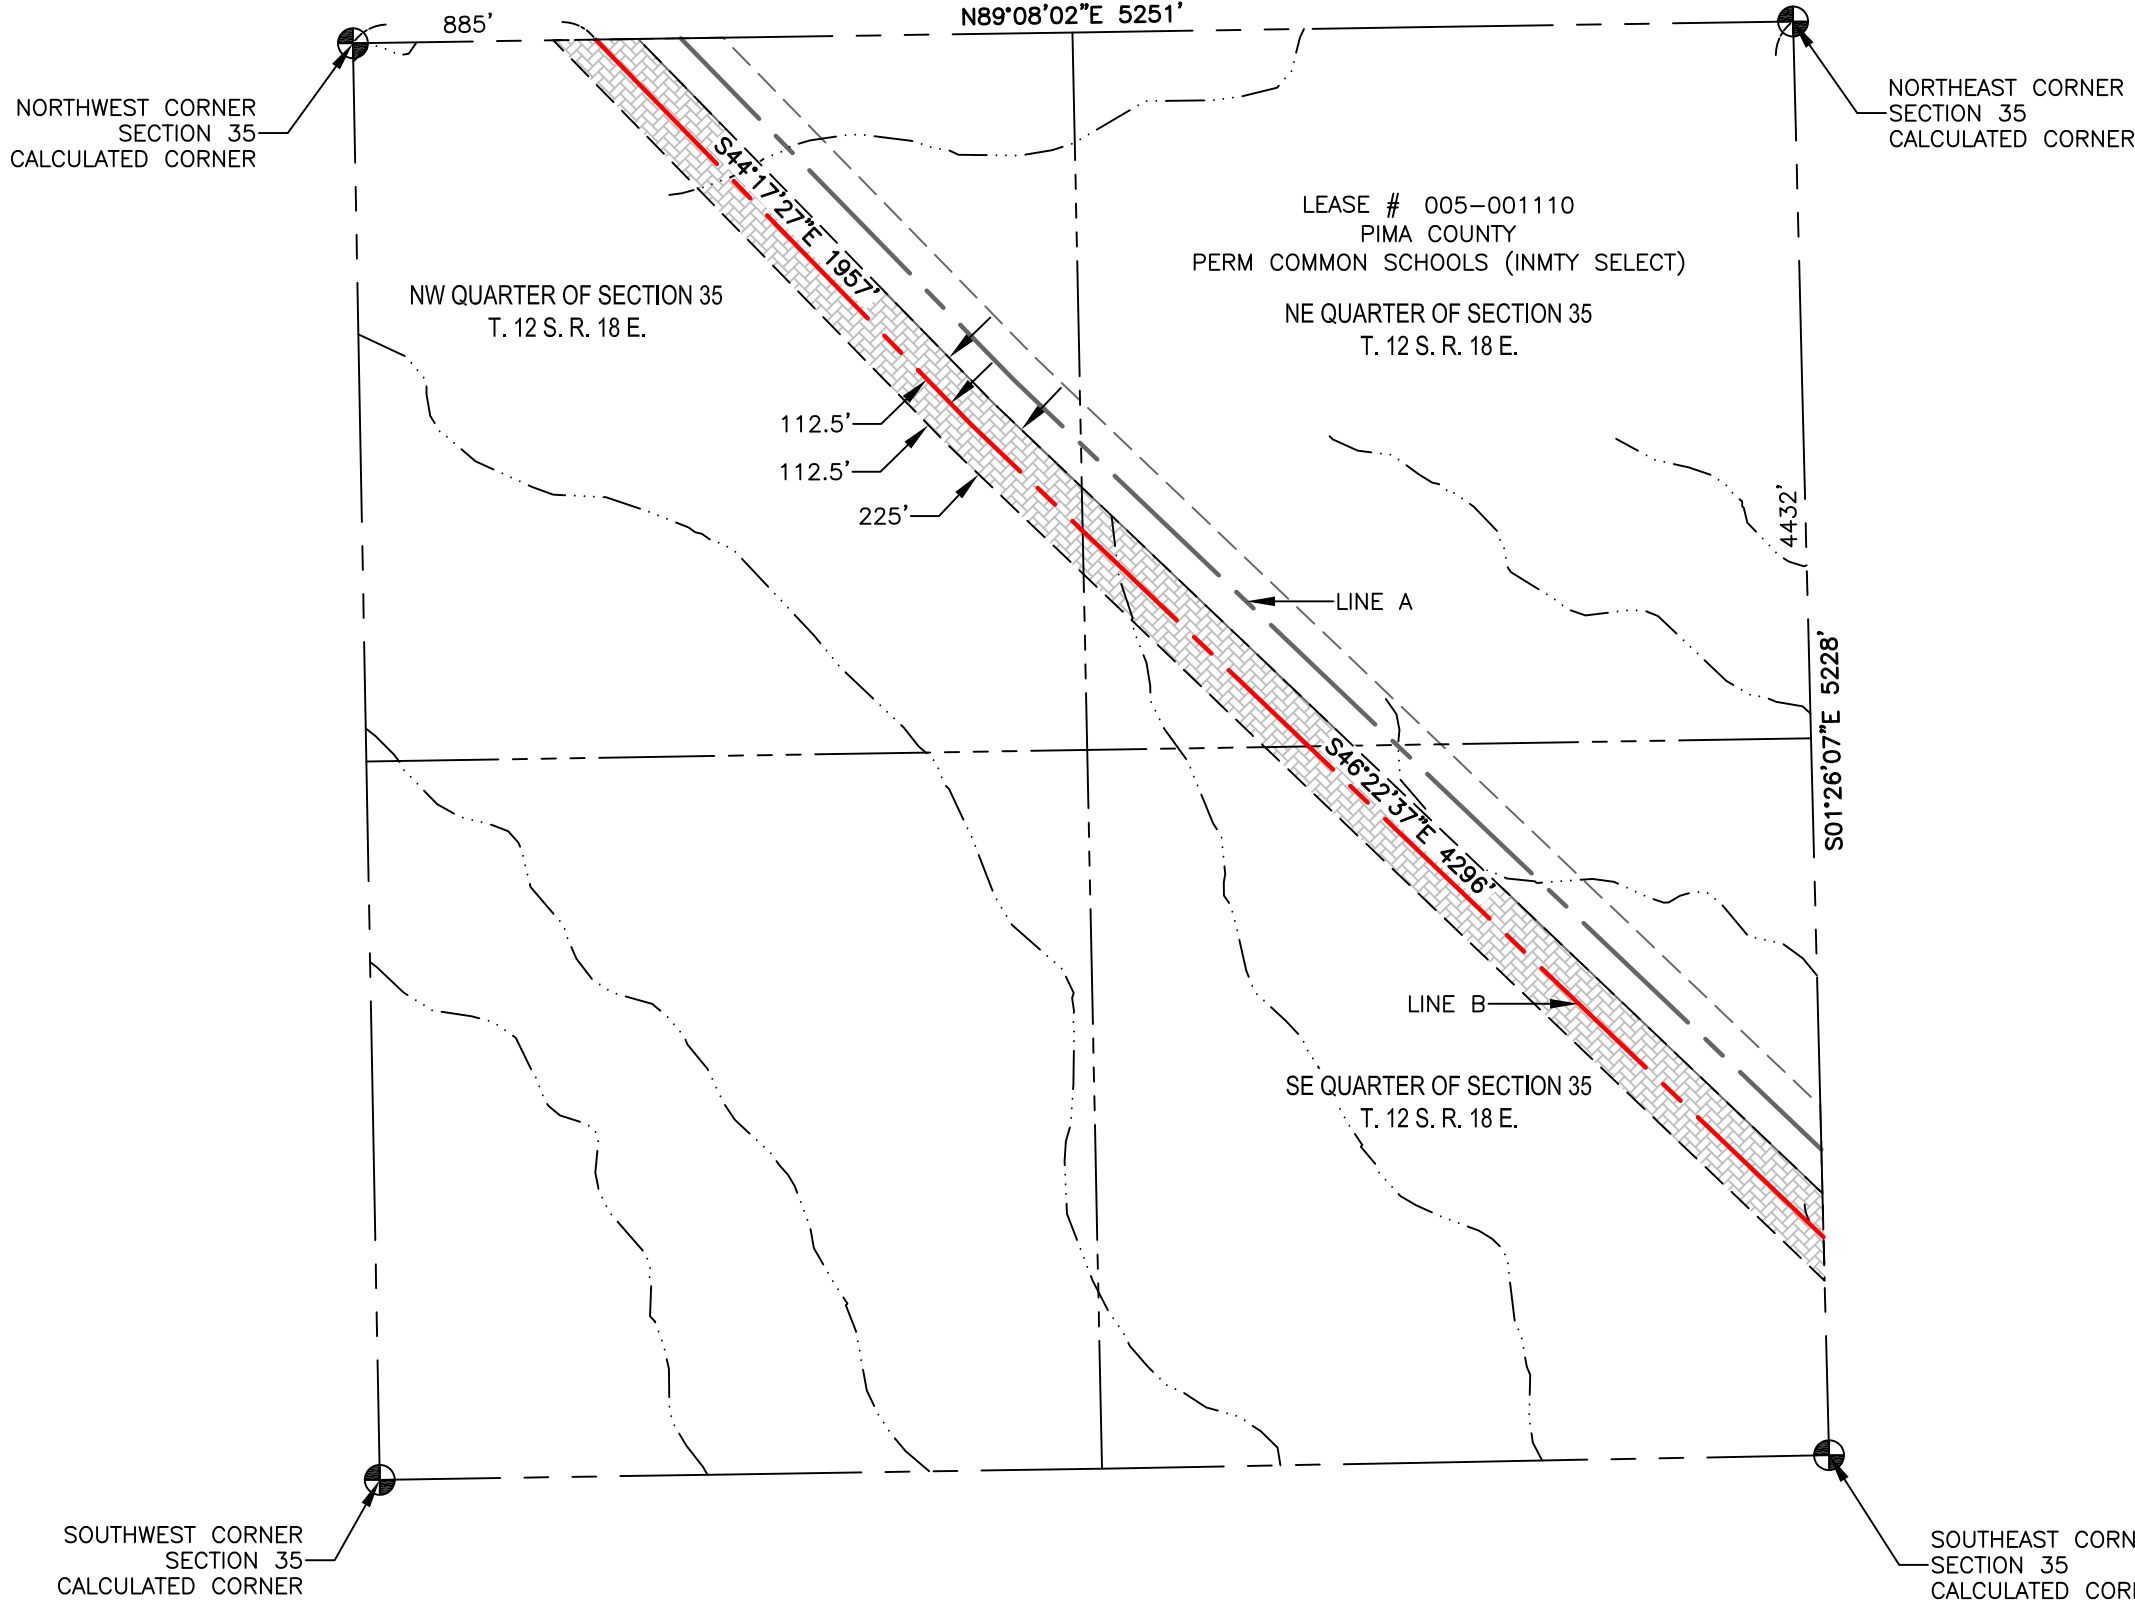

ARIZONA STATE LAND DEPARTMENT
SECTION. 35
TOWNSHIP. 12S
RANGE. 18E

- LEGEND**
- RIGHT OF WAY CENTERLINE
 - SECTION LINE
 - QUARTER SECTION LINE
 - FLOWLINES
 - WATERBODY
 - RIGHT OF WAY LINE A
 - CALCULATED SECTION CORNER

- NOTES:
- THIS EXHIBIT DOES NOT REPRESENT A MONUMENTED LAND SURVEY.
 - BOUNDARY LINES SHOWN HEREON ARE FROM GIS DATABASES.
 - ALL FEMA AND 404 WATERWAY INFORMATION SHOWN IS OF BEST REPRESENTATION OF AVAILABLE MAPS
 - SURVEYING AND MAPPING, INC. ACCEPTS NO LIABILITY WITH RESPECT TO THE ACCURACY OF THE RECORD INFORMATION PROVIDED BY OTHERS.
 - ALL BEARINGS ARE GRID BEARINGS AND ARE BASED ON NAD83 ARIZONA STATE PLANE, CENTRAL ZONE. ALL DISTANCES ARE REPRESENTED IN GRID VALUES, MEASURED IN INTERNATIONAL FEET, AND ARE BASED ON SAID HORIZONTAL DATUM.

	LINEAR FEET	SQUARE FEET	ACRES
R-O-W LINE B	6253	1407591	32.314

PROJECT: SW TRANSMISSION
JOB NUMBER: 1016037162
DATE: 8/10/2016
SCALE: 1" = 700'
TRACT ID:
DRAWN BY: FBL




SUNZIA
SOUTHWEST TRANSMISSION
PROJECT
ASLD ROW APPLICATION
PIMA COUNTY, ARIZONA

SHT-19_005-001110-SUNZIA PRELIM ROW 12S-18E-35 B.DWG

PRELIMINARY R-O-W EXHIBIT LINE B
ARIZONA STATE LAND DEPARTMENT

NORTHWEST CORNER
SECTION 36
CALCULATED CORNER

NORTHEAST CORNER
SECTION 36
CALCULATED CORNER

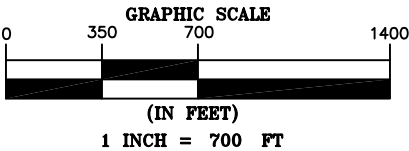

ARIZONA STATE LAND DEPARTMENT

SECTION. 36


TOWNSHIP. 12S

RANGE. 18E

LEGEND

- RIGHT OF WAY CENTERLINE
- SECTION LINE
- QUARTER SECTION LINE
- FLOWLINES
- WATERBODY
- RIGHT OF WAY LINE A
- CALCULATED SECTION CORNER

- NOTES:
- THIS EXHIBIT DOES NOT REPRESENT A MONUMENTED LAND SURVEY.
 - BOUNDARY LINES SHOWN HEREON ARE FROM GIS DATABASES.
 - ALL FEMA AND 404 WATERWAY INFORMATION SHOWN IS OF BEST REPRESENTATION OF AVAILABLE MAPS
 - SURVEYING AND MAPPING, INC. ACCEPTS NO LIABILITY WITH RESPECT TO THE ACCURACY OF THE RECORD INFORMATION PROVIDED BY OTHERS.
 - ALL BEARINGS ARE GRID BEARINGS AND ARE BASED ON NAD83 ARIZONA STATE PLANE, CENTRAL ZONE. ALL DISTANCES ARE REPRESENTED IN GRID VALUES, MEASURED IN INTERNATIONAL FEET, AND ARE BASED ON SAID HORIZONTAL DATUM.

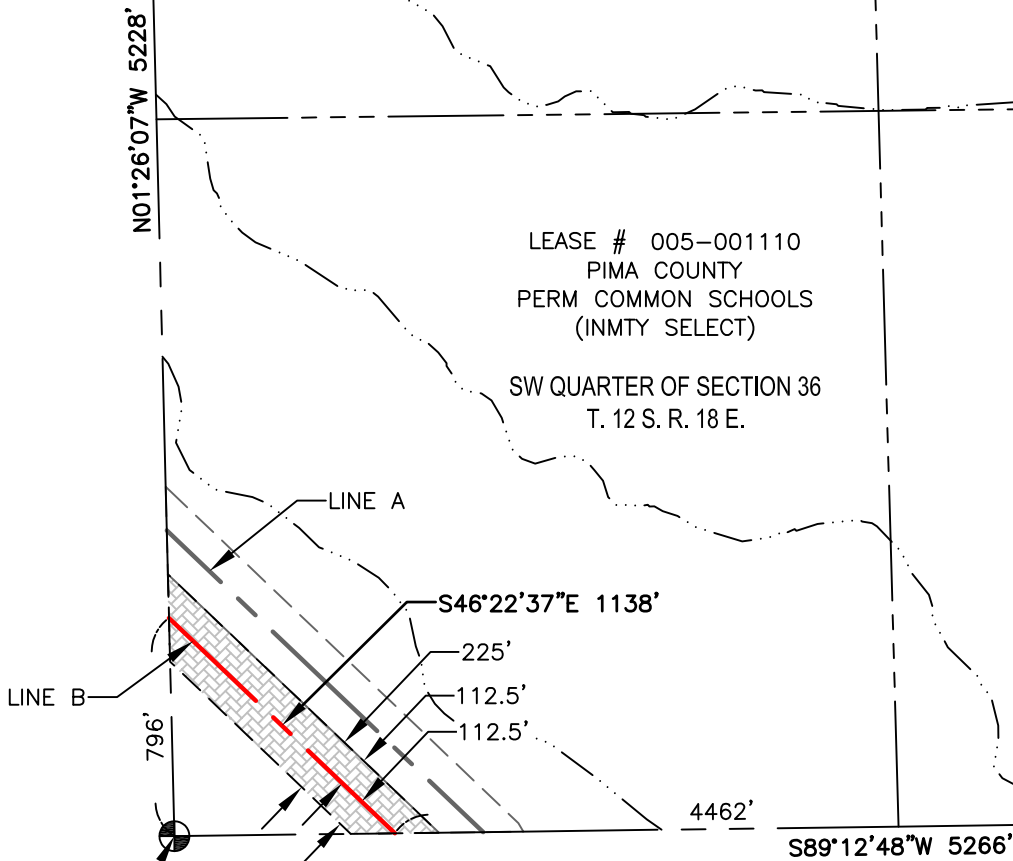

SOUTHWEST CORNER
SECTION 36
CALCULATED CORNER

SOUTHEAST CORNER
SECTION 36
CALCULATED CORNER

	LINEAR FEET	SQUARE FEET	ACRES
R-O-W LINE B	1138	256077	5.879

PROJECT: SW TRANSMISSION

JOB NUMBER: 1016037162

DATE: 8/10/2016

SCALE: 1" = 700'



TRACT ID:

DRAWN BY: FBL



SUNZIA
SOUTHWEST TRANSMISSION
PROJECT
ASLD ROW APPLICATION
PIMA COUNTY, ARIZONA

PRELIMINARY R-O-W EXHIBIT LINE B
ARIZONA STATE LAND DEPARTMENT

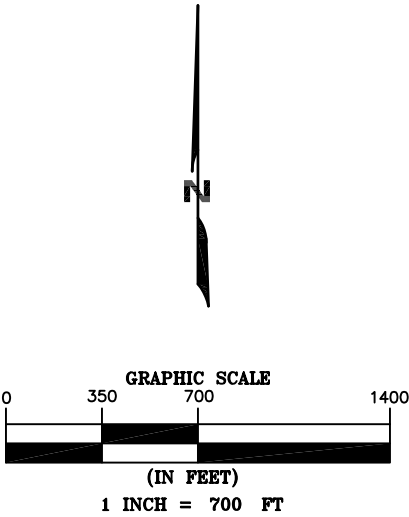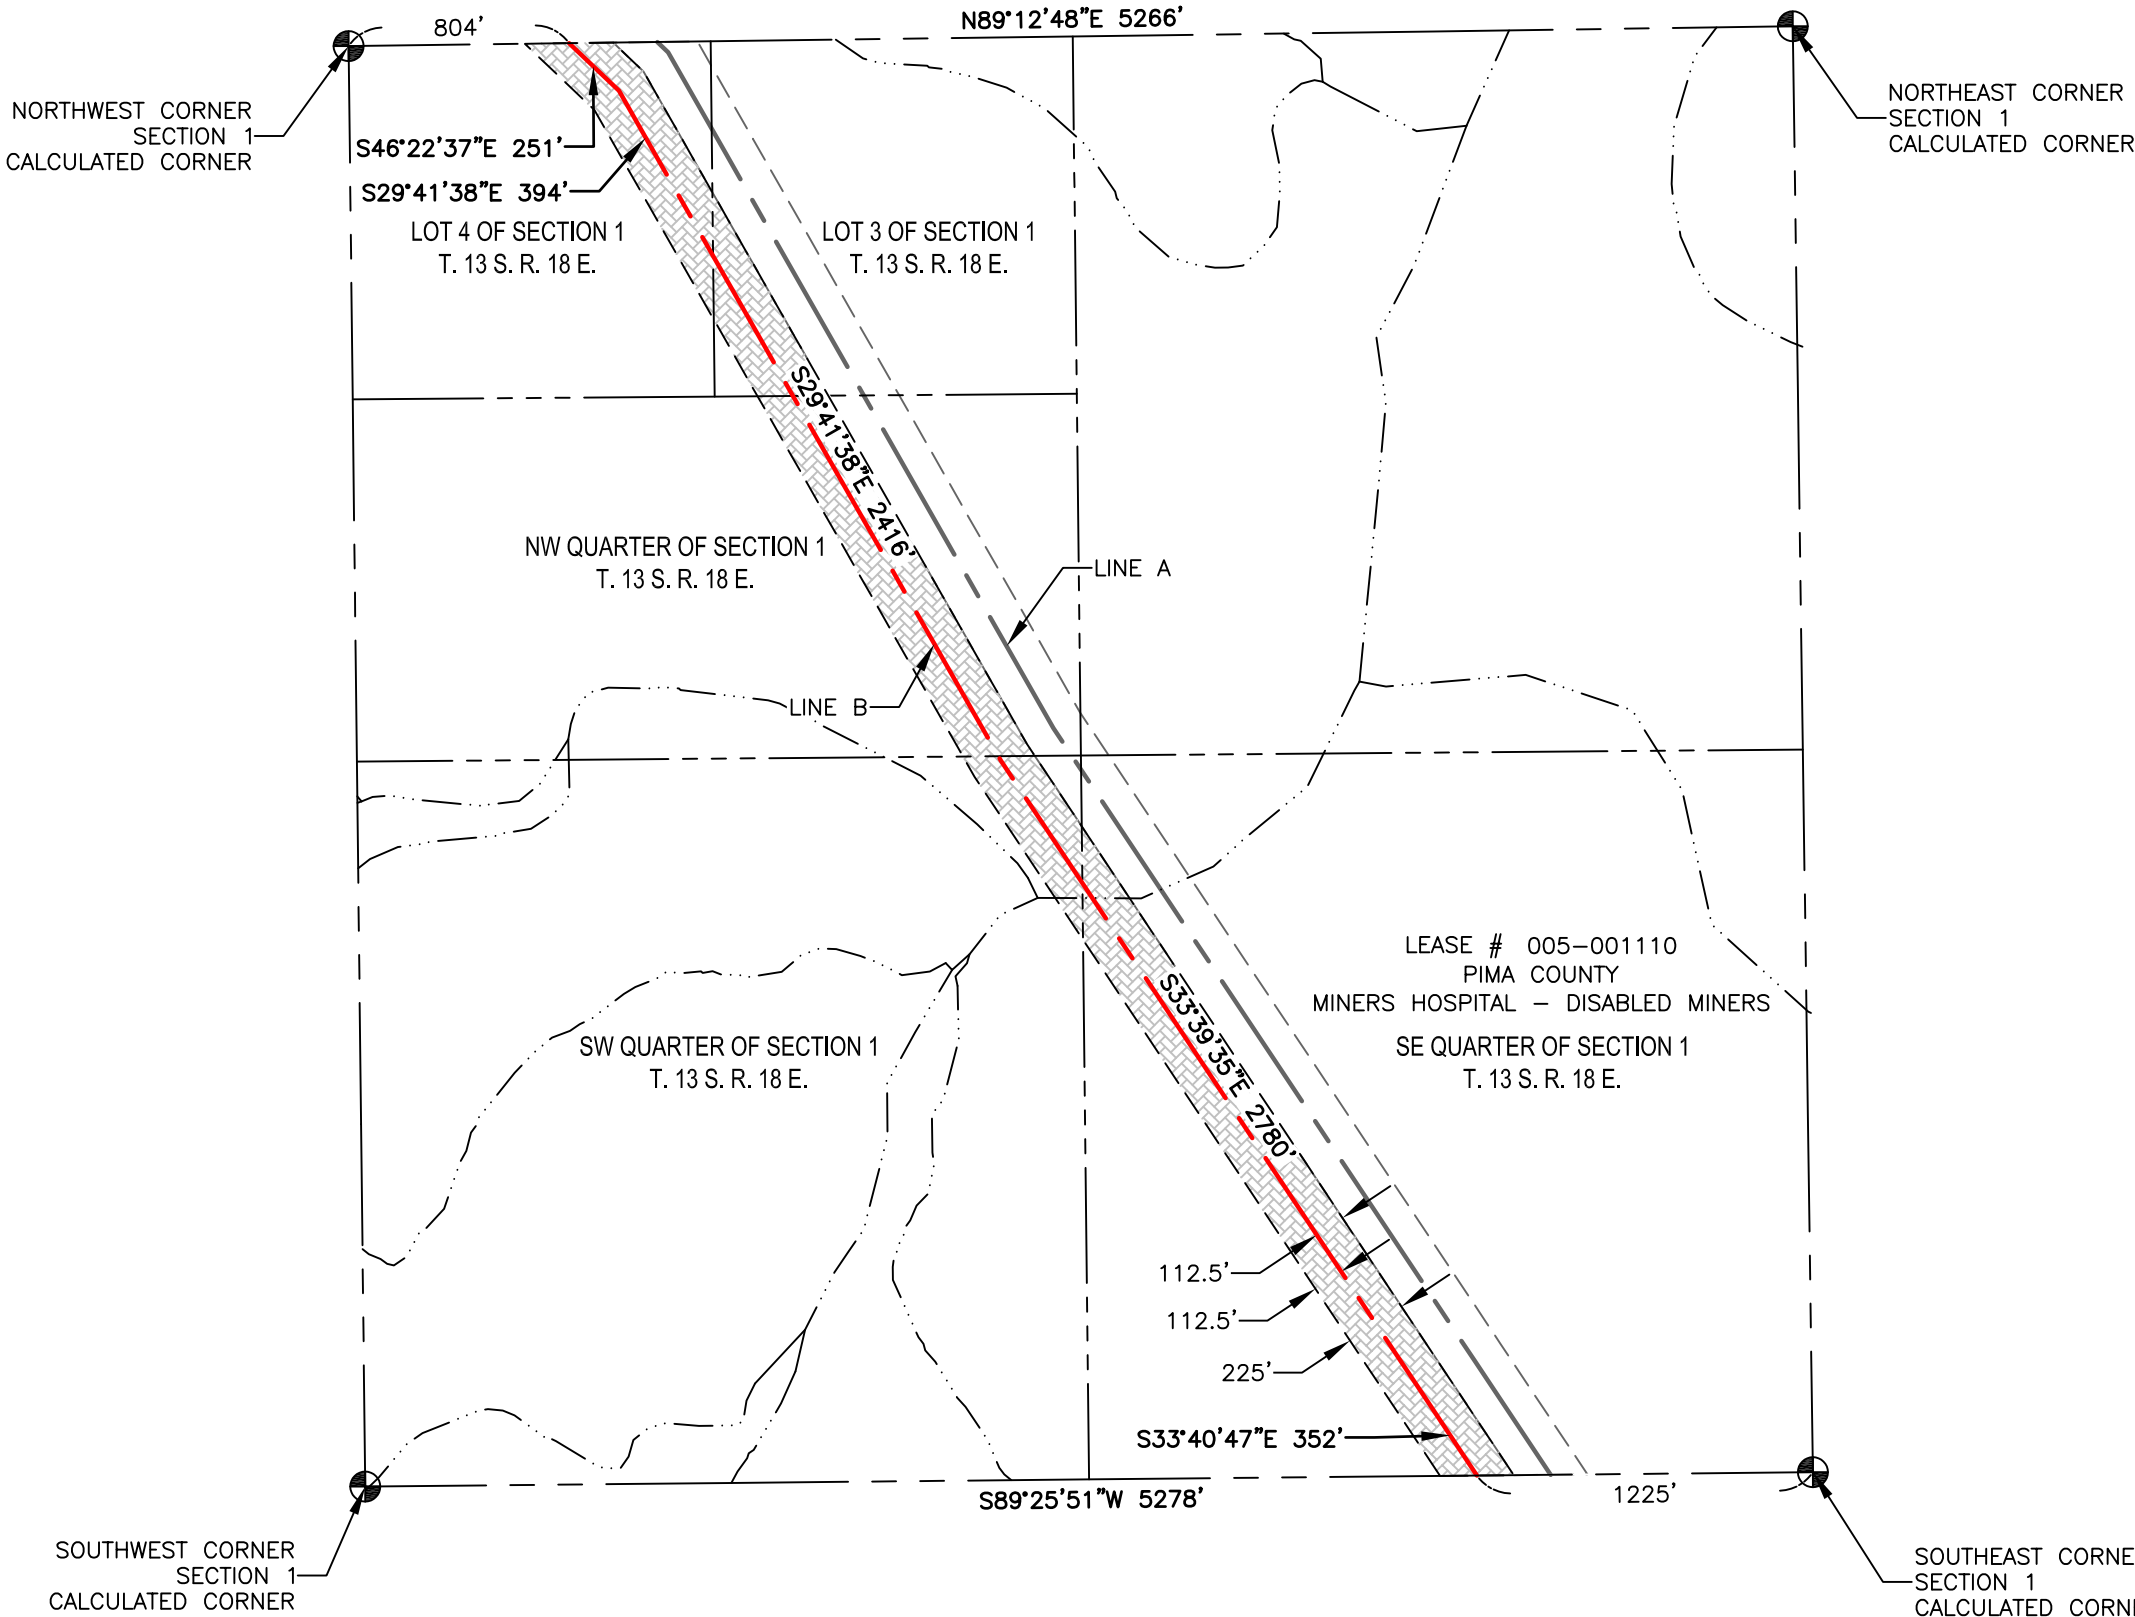

ARIZONA STATE LAND DEPARTMENT
SECTION. 1
TOWNSHIP. 13S
RANGE. 18E

- LEGEND
- RIGHT OF WAY CENTERLINE
 - SECTION LINE
 - QUARTER SECTION LINE
 - FLOWLINES
 - WATERBODY
 - RIGHT OF WAY LINE A
 - CALCULATED SECTION CORNER

- NOTES:
- THIS EXHIBIT DOES NOT REPRESENT A MONUMENTED LAND SURVEY.
 - BOUNDARY LINES SHOWN HEREON ARE FROM GIS DATABASES.
 - ALL FEMA AND 404 WATERWAY INFORMATION SHOWN IS OF BEST REPRESENTATION OF AVAILABLE MAPS
 - SURVEYING AND MAPPING, INC. ACCEPTS NO LIABILITY WITH RESPECT TO THE ACCURACY OF THE RECORD INFORMATION PROVIDED BY OTHERS.
 - ALL BEARINGS ARE GRID BEARINGS AND ARE BASED ON NAD83 ARIZONA STATE PLANE, CENTRAL ZONE. ALL DISTANCES ARE REPRESENTED IN GRID VALUES, MEASURED IN INTERNATIONAL FEET, AND ARE BASED ON SAID HORIZONTAL DATUM.

	LINEAR FEET	SQUARE FEET	ACRES
R-O-W LINE B	6193	1394154	32.005


PROJECT: SW TRANSMISSION
JOB NUMBER: 1016037162
DATE: 8/10/2016
SCALE: 1" = 700'
TRACT ID:
DRAWN BY: JAH




SUNZIA
SOUTHWEST TRANSMISSION
PROJECT
ASLD ROW APPLICATION
PIMA COUNTY, ARIZONA

SHT-21_005-001110-SUNZIA PRELIM ROW 13S-18E-1 B.DWG

PRELIMINARY R-O-W EXHIBIT LINE B
ARIZONA STATE LAND DEPARTMENT

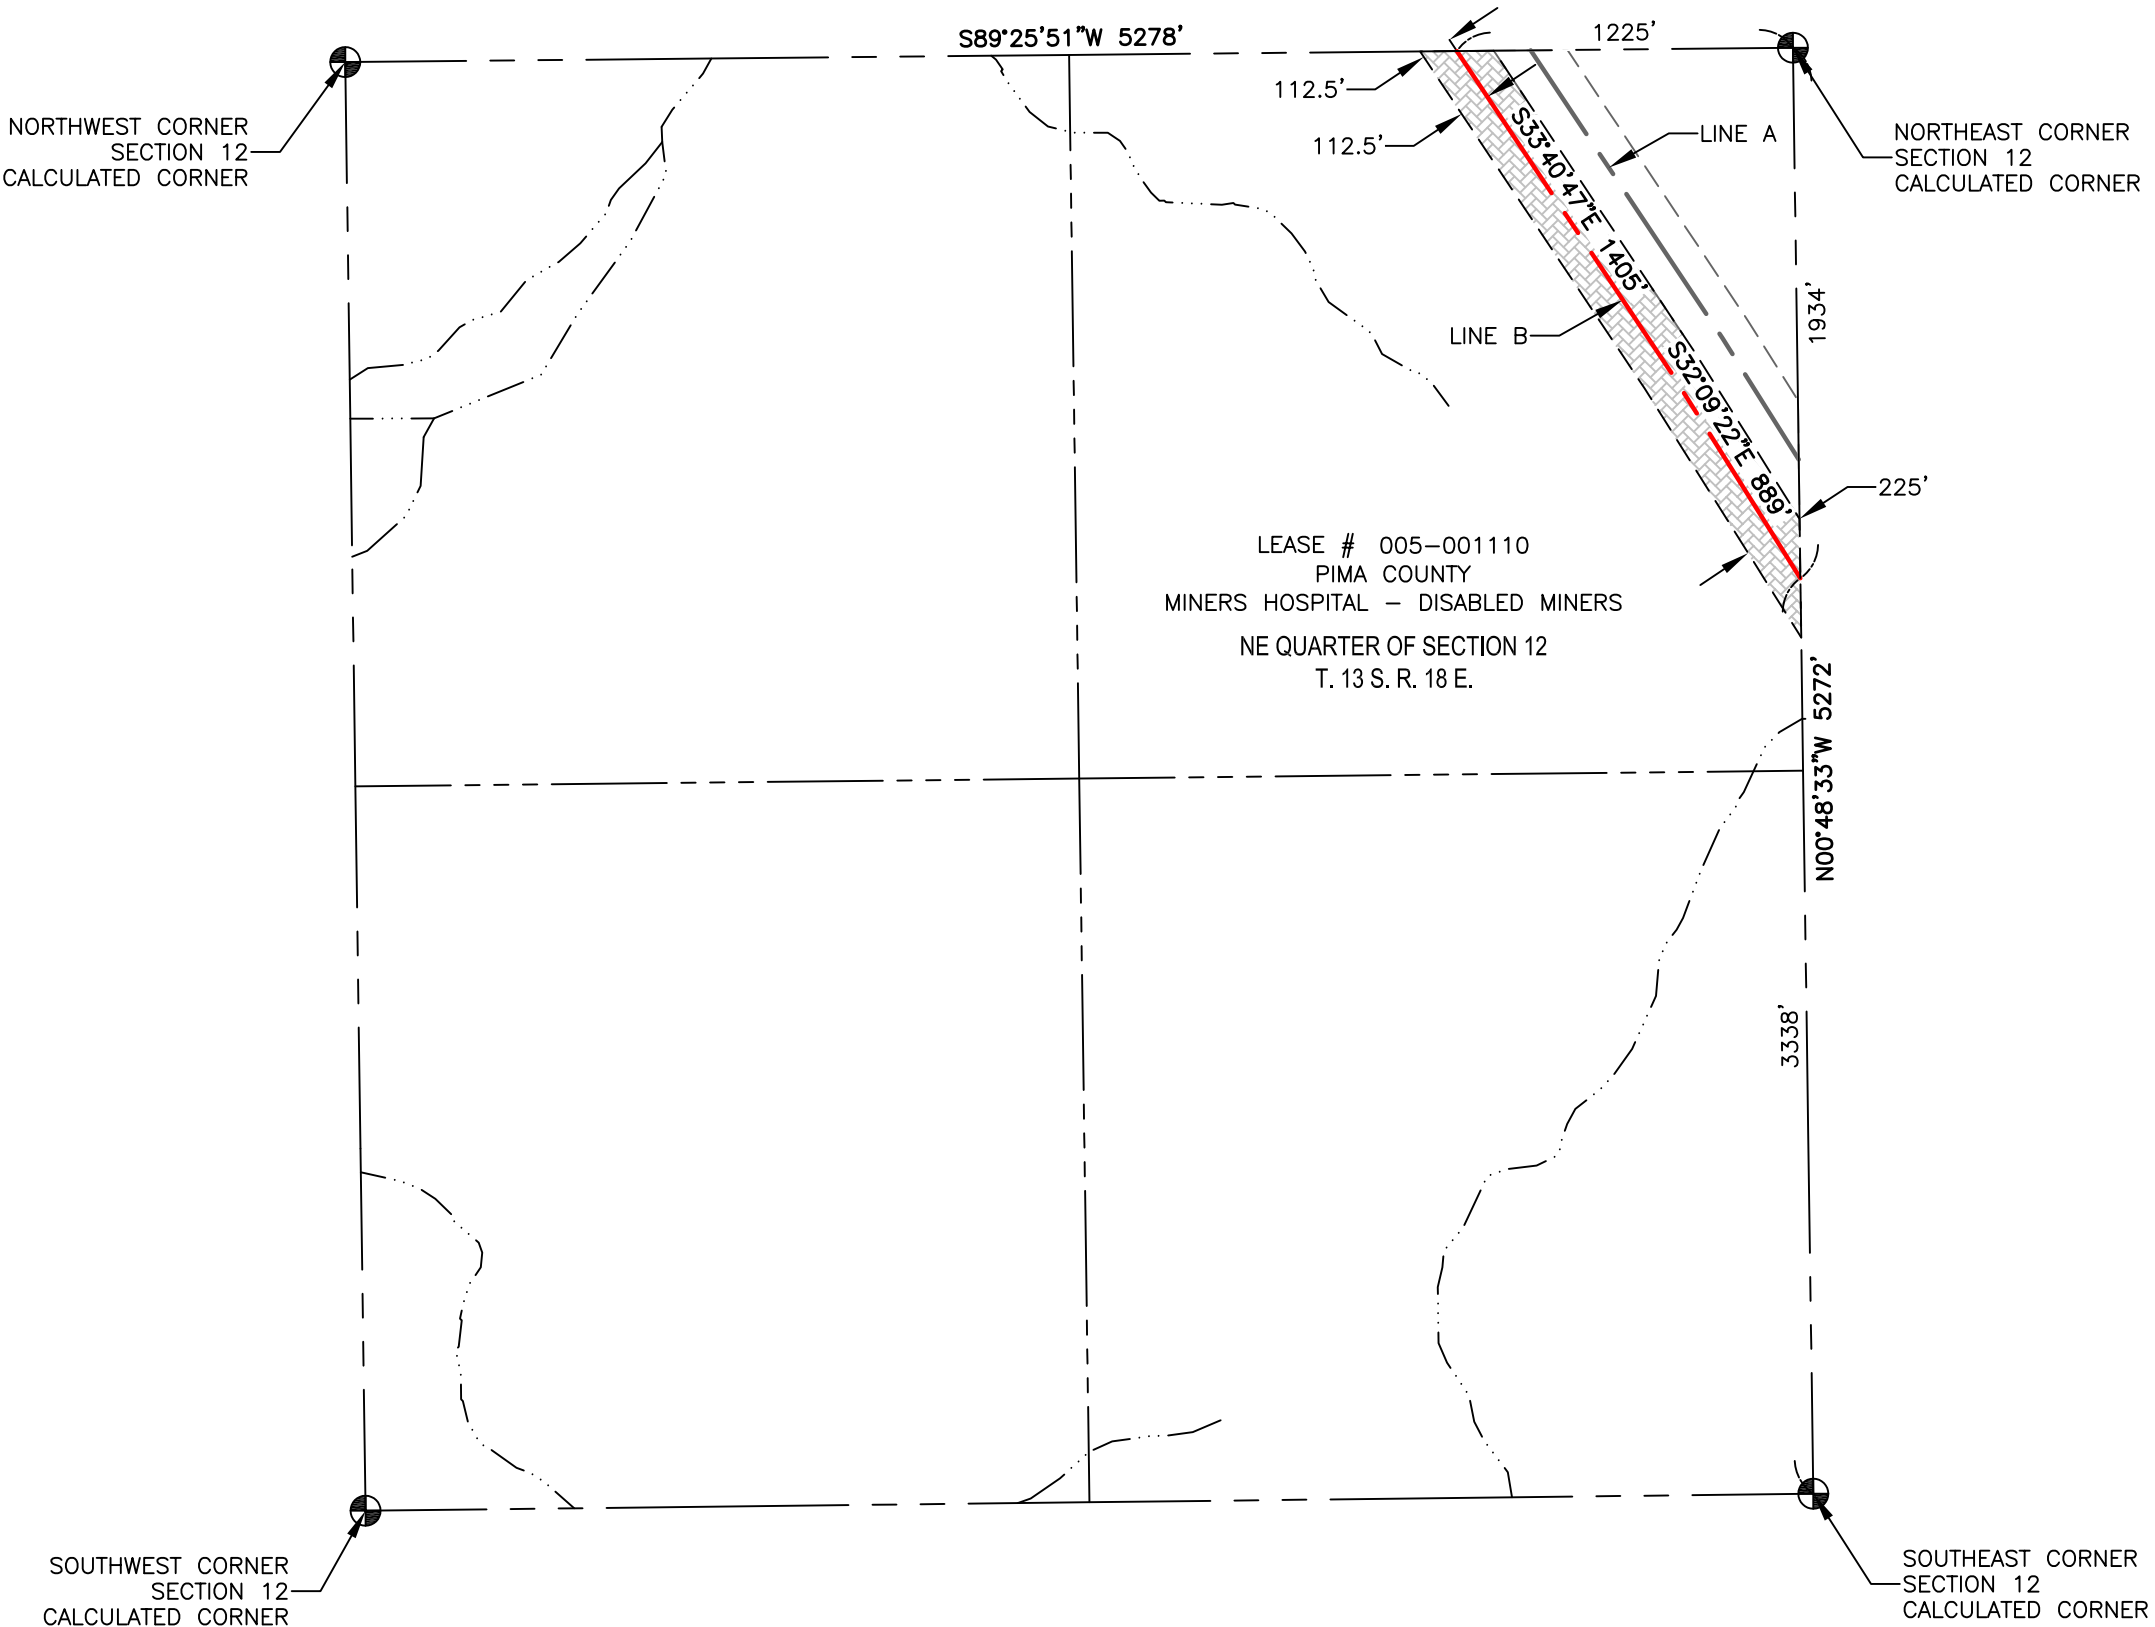

LEASE # 005-001110
PIMA COUNTY
MINERS HOSPITAL - DISABLED MINERS
NE QUARTER OF SECTION 12
T. 13 S. R. 18 E.

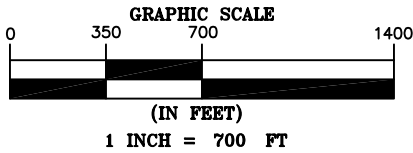

ARIZONA STATE LAND DEPARTMENT
SECTION. 12
TOWNSHIP. 13S
RANGE. 18E

- LEGEND**
- RIGHT OF WAY CENTERLINE
 - SECTION LINE
 - QUARTER SECTION LINE
 - FLOWLINES
 - WATERBODY
 - RIGHT OF WAY LINE A
 - CALCULATED SECTION CORNER

- NOTES:
- THIS EXHIBIT DOES NOT REPRESENT A MONUMENTED LAND SURVEY.
 - BOUNDARY LINES SHOWN HEREON ARE FROM GIS DATABASES.
 - ALL FEMA AND 404 WATERWAY INFORMATION SHOWN IS OF BEST REPRESENTATION OF AVAILABLE MAPS
 - SURVEYING AND MAPPING, INC. ACCEPTS NO LIABILITY WITH RESPECT TO THE ACCURACY OF THE RECORD INFORMATION PROVIDED BY OTHERS.
 - ALL BEARINGS ARE GRID BEARINGS AND ARE BASED ON NAD83 ARIZONA STATE PLANE, CENTRAL ZONE. ALL DISTANCES ARE REPRESENTED IN GRID VALUES, MEASURED IN INTERNATIONAL FEET, AND ARE BASED ON SAID HORIZONTAL DATUM.

	LINEAR FEET	SQUARE FEET	ACRES
R-O-W LINE B	2294	516325	11.853

PROJECT: SW TRANSMISSION
JOB NUMBER: 1016037162
DATE: 8/10/2016
SCALE: 1" = 700'
TRACT ID:
DRAWN BY: JAH



SUNZIA
SOUTHWEST TRANSMISSION
PROJECT
ASLD ROW APPLICATION
PIMA COUNTY, ARIZONA

SHT-22_005-001110-SUNZIA PRELIM ROW 13S-18E-12 B.DWG